


PART OF N.E. 1/4 OF SEC. 9, T.5N., R.1W., S.L.B. & M.
COUNTRY HILLS ADDITION NO. 2
BLOCK 4, LOTS 10 TO 30

IN OGDEN CITY
SCALE 1" = 50'

TAXING UNIT: 25

SEE PAGE 74

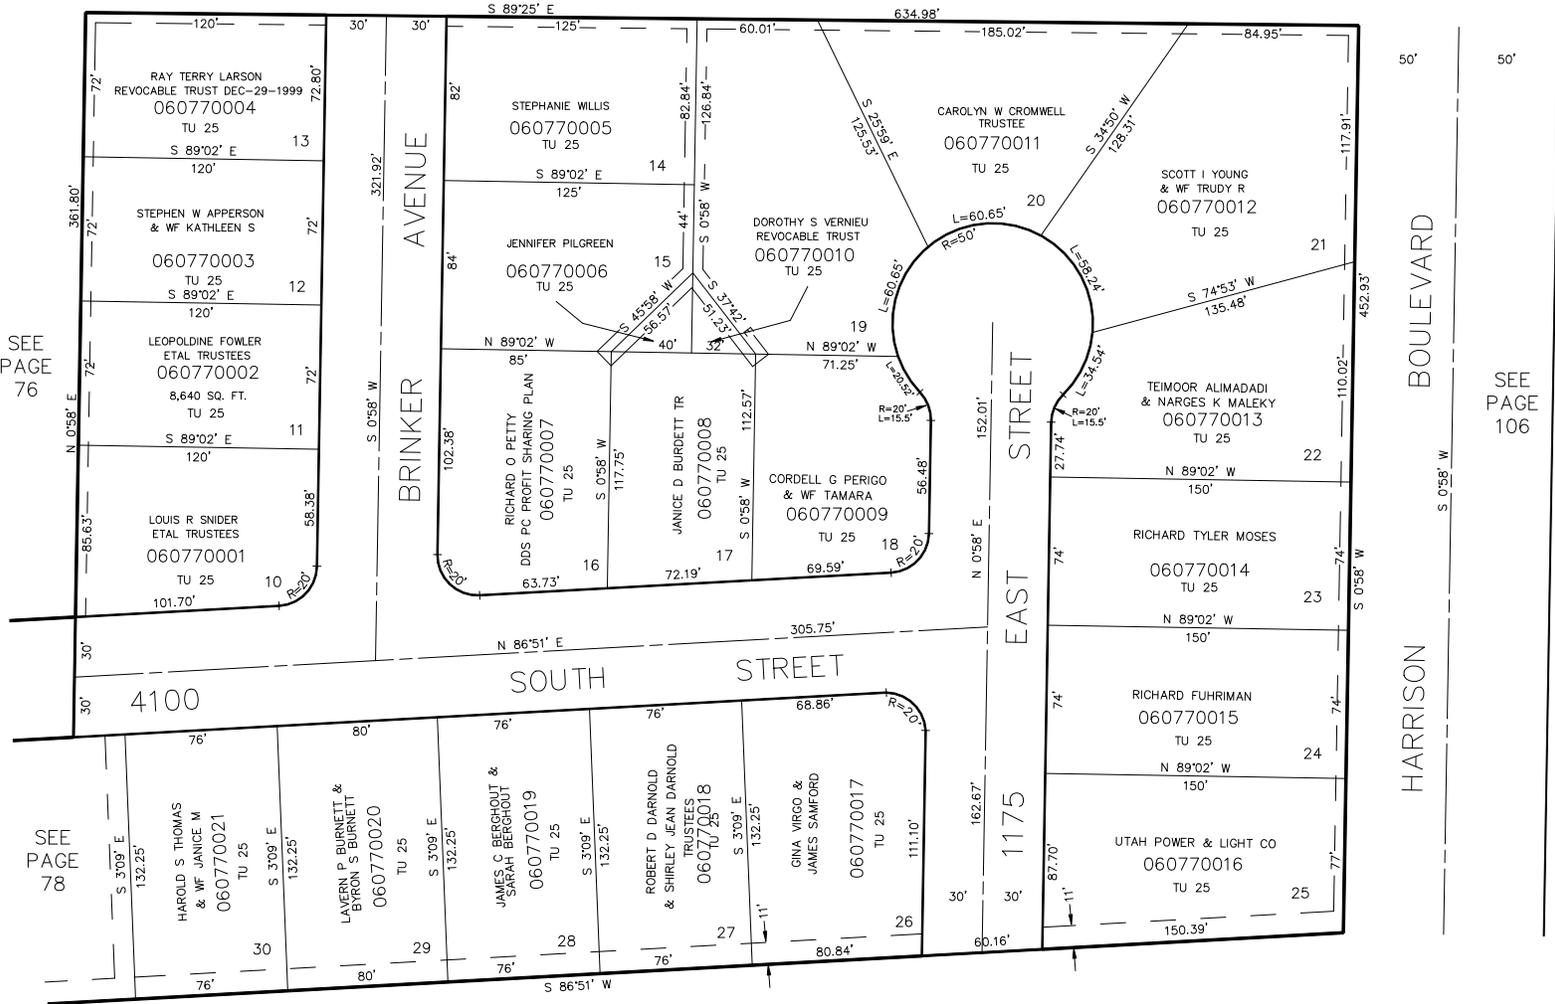

SEE PAGE 76

SEE PAGE 106

SEE PAGE 78

SEE PAGE 74

5' UTILITY & DRAINAGE EASEMENTS EACH SIDE OF PROPERTY LINES AS INDICATED BY DASHED LINES EXCEPT AS OTHERWISE SHOWN.

FOR COMPLETE ENG DATA SEE ORIGINAL DEDICATION PLAT IN BOOK 11, PAGE 36 OF RECORDS.