


PART OF N.E. 1/4 OF SEC. 9, T.5N., R.1W., S.L.B. & M.
COUNTRY HILLS ADDITION NO. 2
 BLOCK 4, LOTS 10 TO 30
 IN OGDEN CITY
 SCALE 1" = 50'

TAXING UNIT: 25

SEE PAGE 74

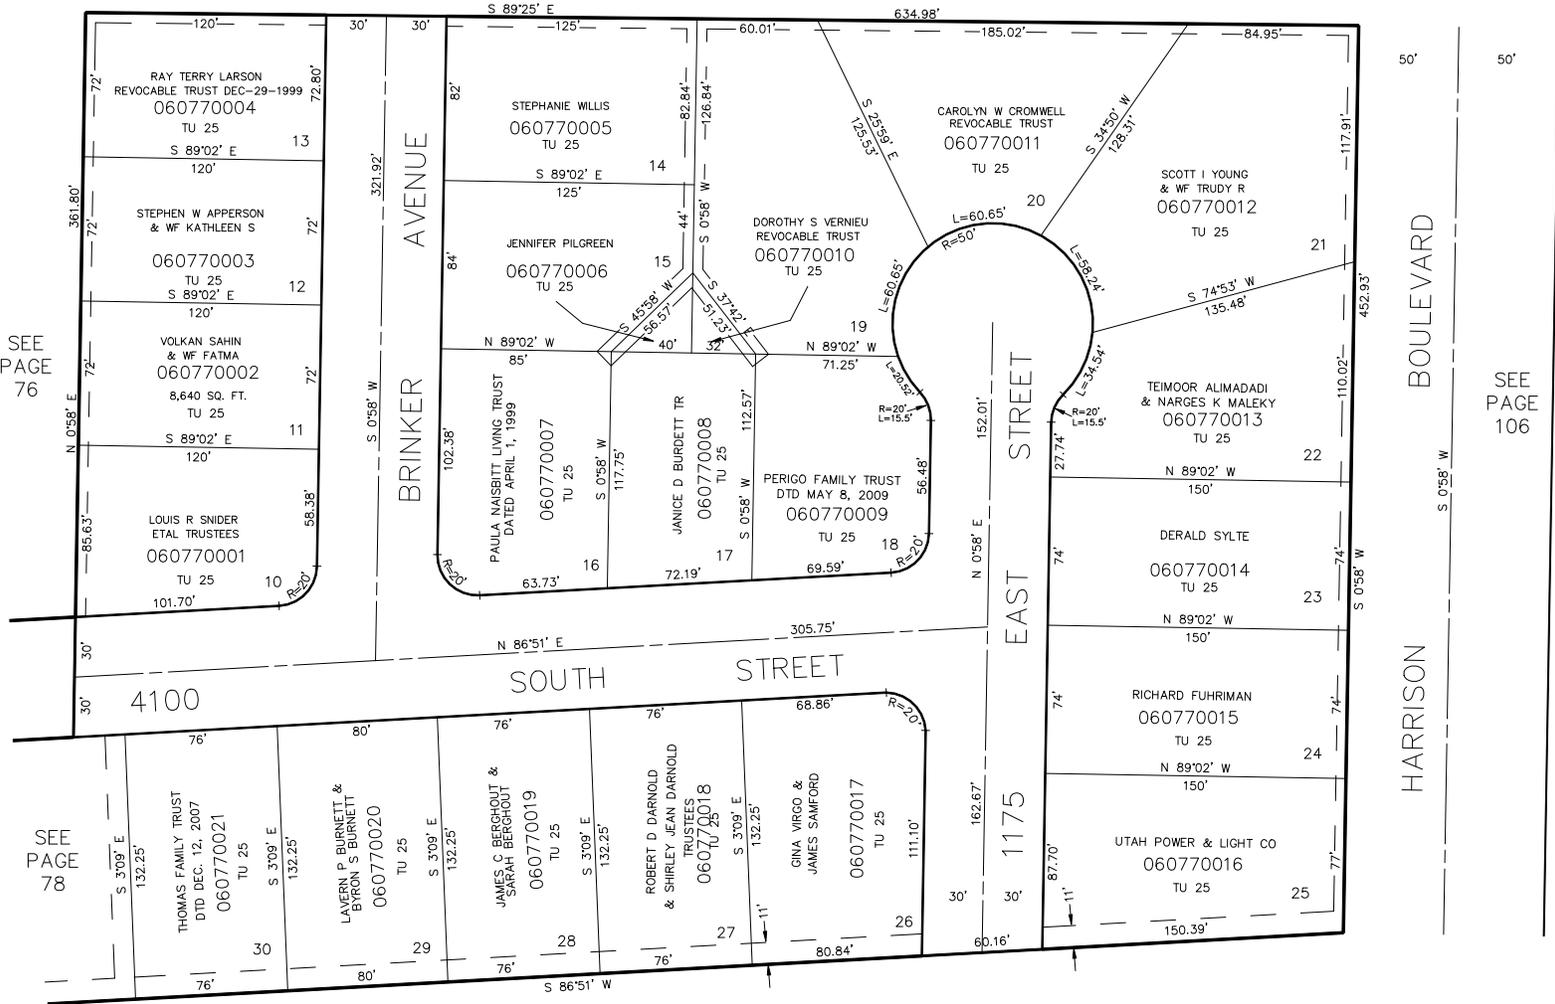

SEE PAGE 76

SEE PAGE 106

SEE PAGE 78

SEE PAGE 74

5' UTILITY & DRAINAGE EASEMENTS EACH
 SIDE OF PROPERTY LINES AS INDICATED
 BY DASHED LINES EXCEPT AS OTHERWISE
 SHOWN.

FOR COMPLETE ENG DATA SEE
 ORIGINAL DEDICATION PLAT IN
 BOOK 11, PAGE 36 OF RECORDS.