

PART OF N.E. 1/4 OF SEC. 9, T.5N., R.1W., S.L.B. & M.
COUNTRY HILLS ADDITION NO. 2


BLOCK 4, LOTS 10 TO 30

IN OGDEN CITY

SCALE 1" = 50'

TAXING UNIT: 25

SEE PAGE 74

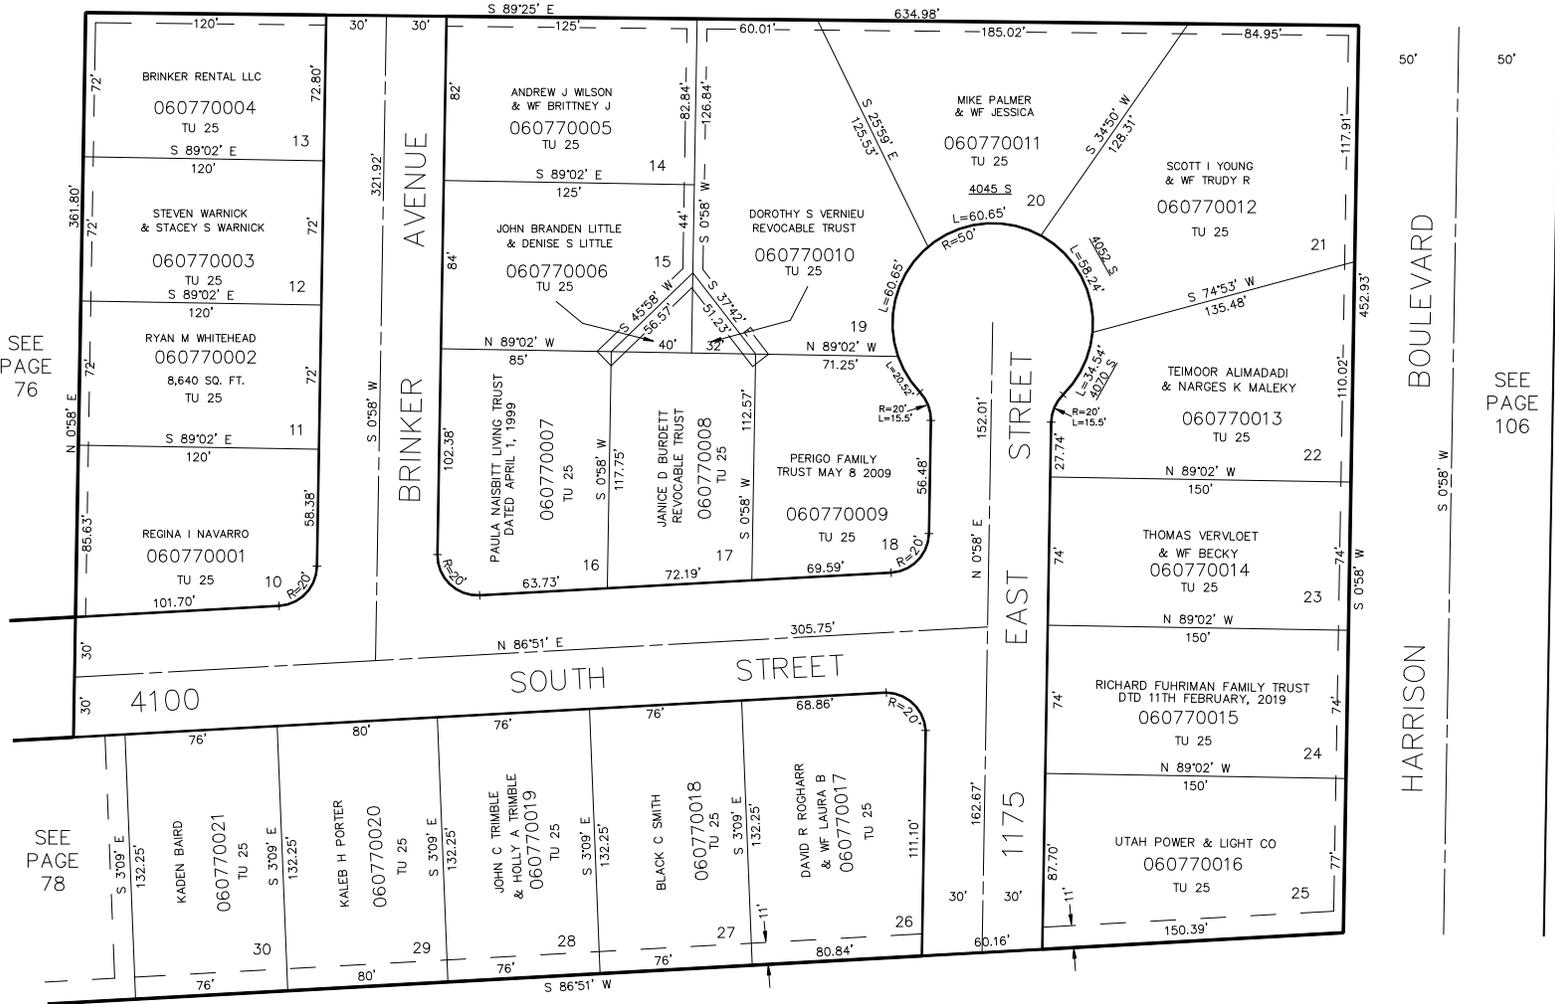

SEE PAGE 74

5' UTILITY & DRAINAGE EASEMENTS EACH
SIDE OF PROPERTY LINES AS INDICATED
BY DASHED LINES EXCEPT AS OTHERWISE
SHOWN.

FOR COMPLETE ENG DATA SEE
ORIGINAL DEDICATION PLAT IN
BOOK 11, PAGE 36 OF RECORDS.

SEE
PAGE
76

SEE
PAGE
106

SEE
PAGE
78