


PART OF THE N.E. 1/4, SEC. 9, T.5N., R.1W., S.L.B. & M.
COUNTRY HILLS MANOR CONDOMINIUM PHASE NO. 1

IN OGDEN CITY

TAXING UNIT: 25

SCALE 1" = 40' SEE BK 5, PAGE 31

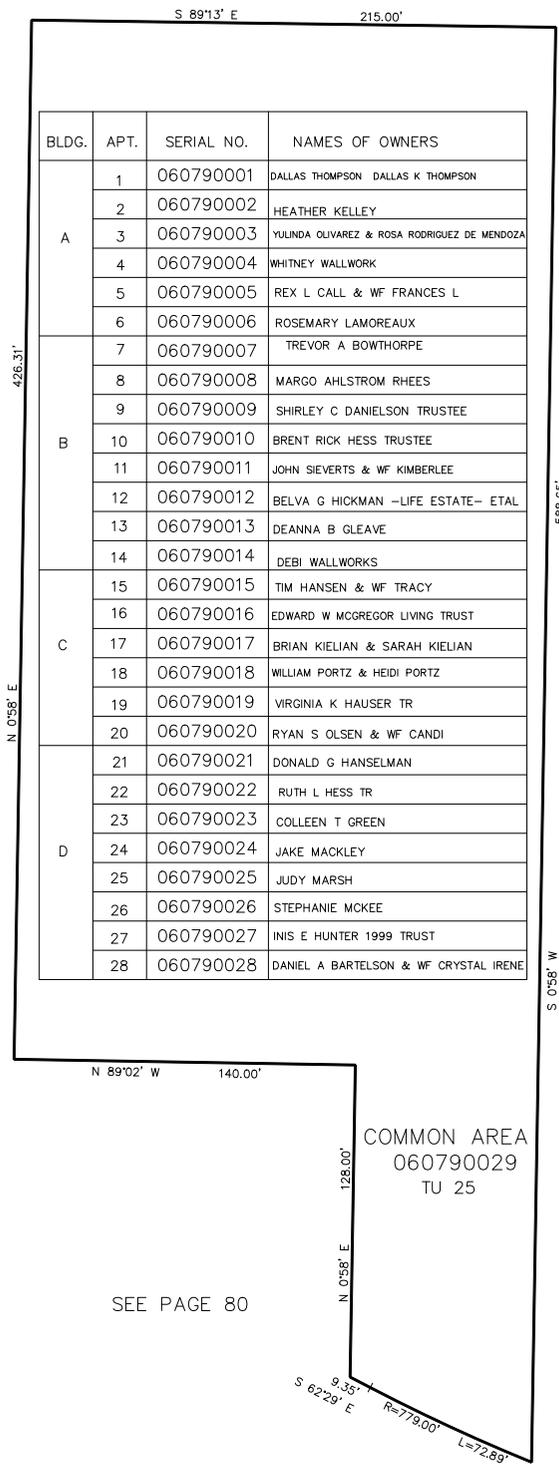

BLDG.	APT.	SERIAL NO.	NAMES OF OWNERS
A	1	060790001	DALLAS THOMPSON DALLAS K THOMPSON
	2	060790002	HEATHER KELLEY
	3	060790003	YULINDA OLIVAREZ & ROSA RODRIGUEZ DE MENDOZA
	4	060790004	WHITNEY WALLWORK
	5	060790005	REX L CALL & WF FRANCES L
	6	060790006	ROSEMARY LAMOREAUX
B	7	060790007	TREVOR A BOWTHORPE
	8	060790008	MARGO AHLSTROM RHEES
	9	060790009	SHIRLEY C DANIELSON TRUSTEE
	10	060790010	BRENT RICK HESS TRUSTEE
	11	060790011	JOHN SIEVERTS & WF KIMBERLEE
	12	060790012	BELVA G HICKMAN -LIFE ESTATE- ETAL
	13	060790013	DEANNA B GLEAVE
	14	060790014	DEBI WALLWORKS
C	15	060790015	TIM HANSEN & WF TRACY
	16	060790016	EDWARD W MCGREGOR LIVING TRUST
	17	060790017	BRIAN KIELIAN & SARAH KIELIAN
	18	060790018	WILLIAM PORTZ & HEIDI PORTZ
	19	060790019	VIRGINIA K HAUSER TR
	20	060790020	RYAN S OLSEN & WF CANDI
D	21	060790021	DONALD G HANSELMAN
	22	060790022	RUTH L HESS TR
	23	060790023	COLLEEN T GREEN
	24	060790024	JAKE MACKLEY
	25	060790025	JUDY MARSH
	26	060790026	STEPHANIE MCKEE
	27	060790027	INIS E HUNTER 1999 TRUST
	28	060790028	DANIEL A BARTELSON & WF CRYSTAL IRENE

SEE BK 5, PAGE 87

SEE PAGE 124

SEE PAGE 80

COMMON AREA
 060790029
 TU 25

FOR COMPLETE ENG DATA SEE ORIGINAL DEDICATION PLAT IN BOOK 15, PAGE 42 OF RECORDS.