


PART OF THE N 1/2 OF THE NW 1/4
SECTION 9, T.5N., R.1W., S.L.B. & M.

IN SOUTH OGDEN CITY

TAXING UNIT: 27

SCALE 1" = 50'

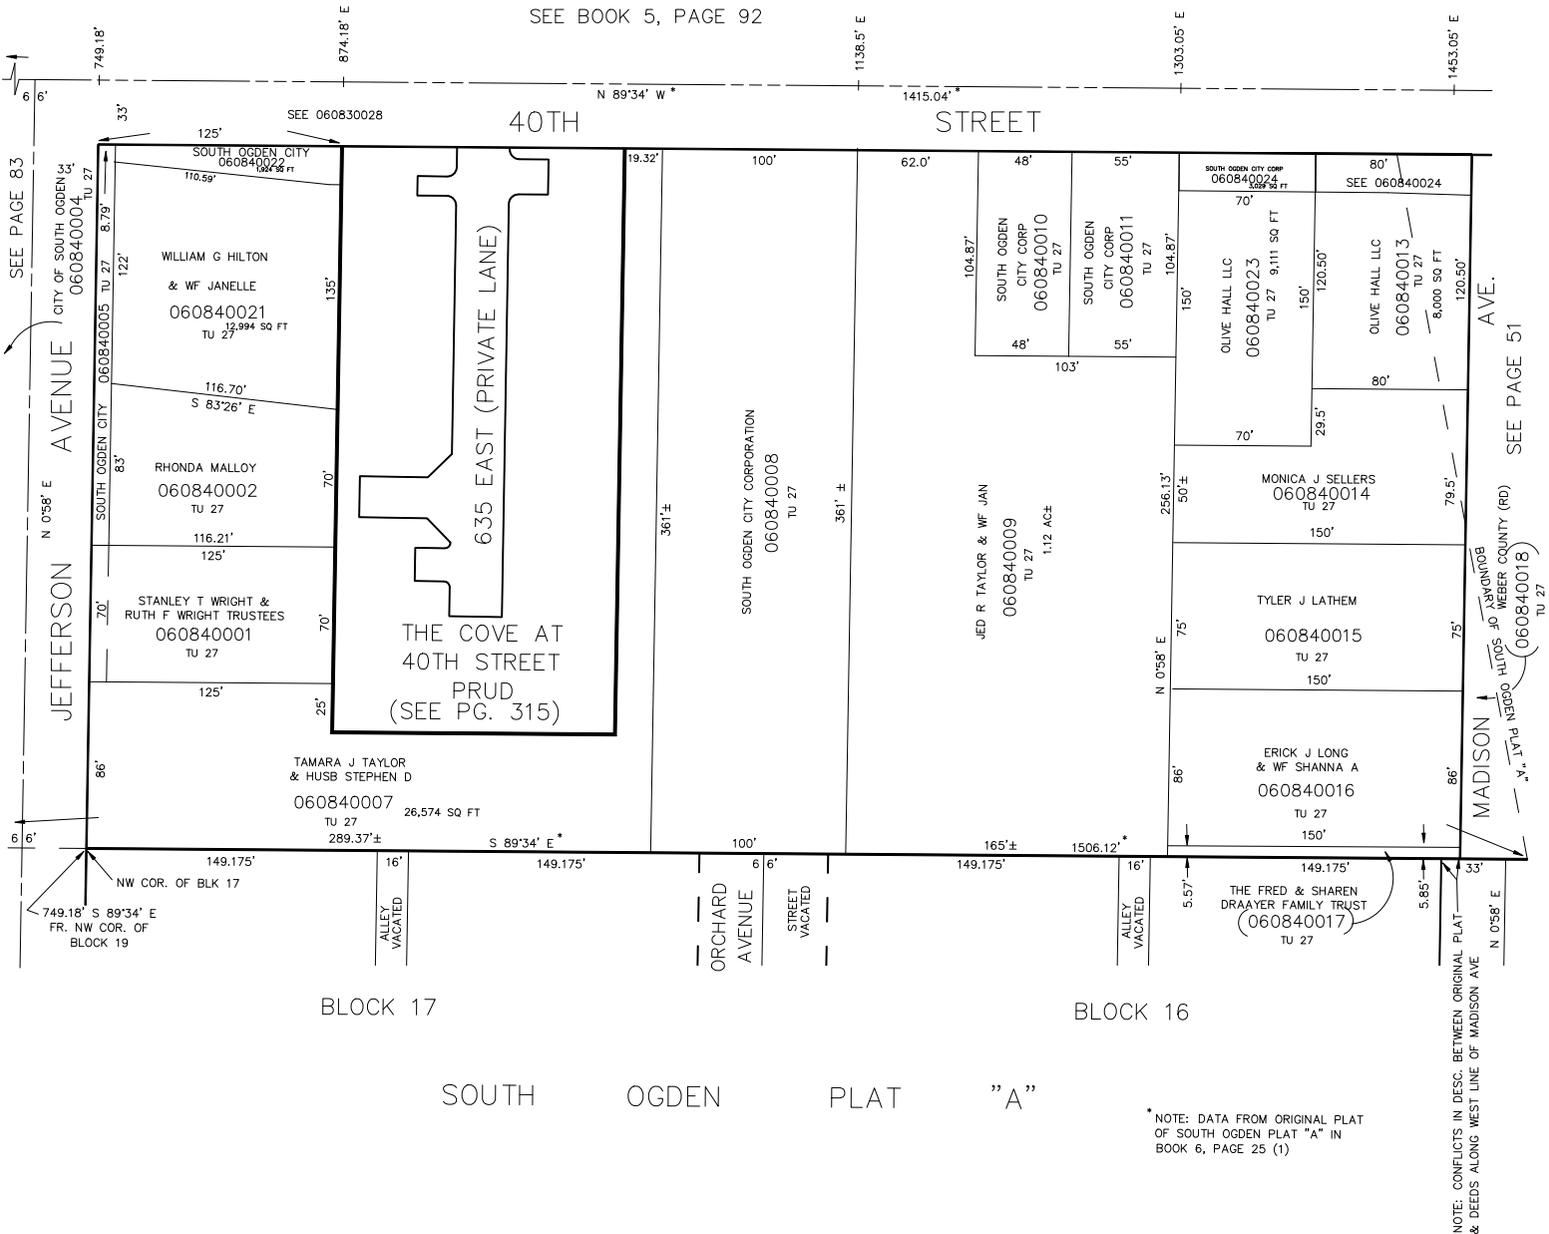

SEE BOOK 5, PAGE 92

40TH STREET

SEE PAGE 83

SEE PAGE 51

NOTE: CONFLICTS IN DESC. BETWEEN ORIGINAL PLAT OF SOUTH OGDEN PLAT "A" IN BOOK 6, PAGE 25 (1)
NOTE: CONFLICTS IN DESC. BETWEEN ORIGINAL PLAT & DEEDS ALONG WEST LINE OF MADISON AVE

BLOCK 17

BLOCK 16

SOUTH OGDEN PLAT "A"