


N.E. 1/4  
SECTION 10, T.5N., R.1W., S.L.B. & M.

TAXING UNIT: 25

IN OGDEN CITY  
SCALE 1" = 200'

SEE BOOK 5, PAGE 22

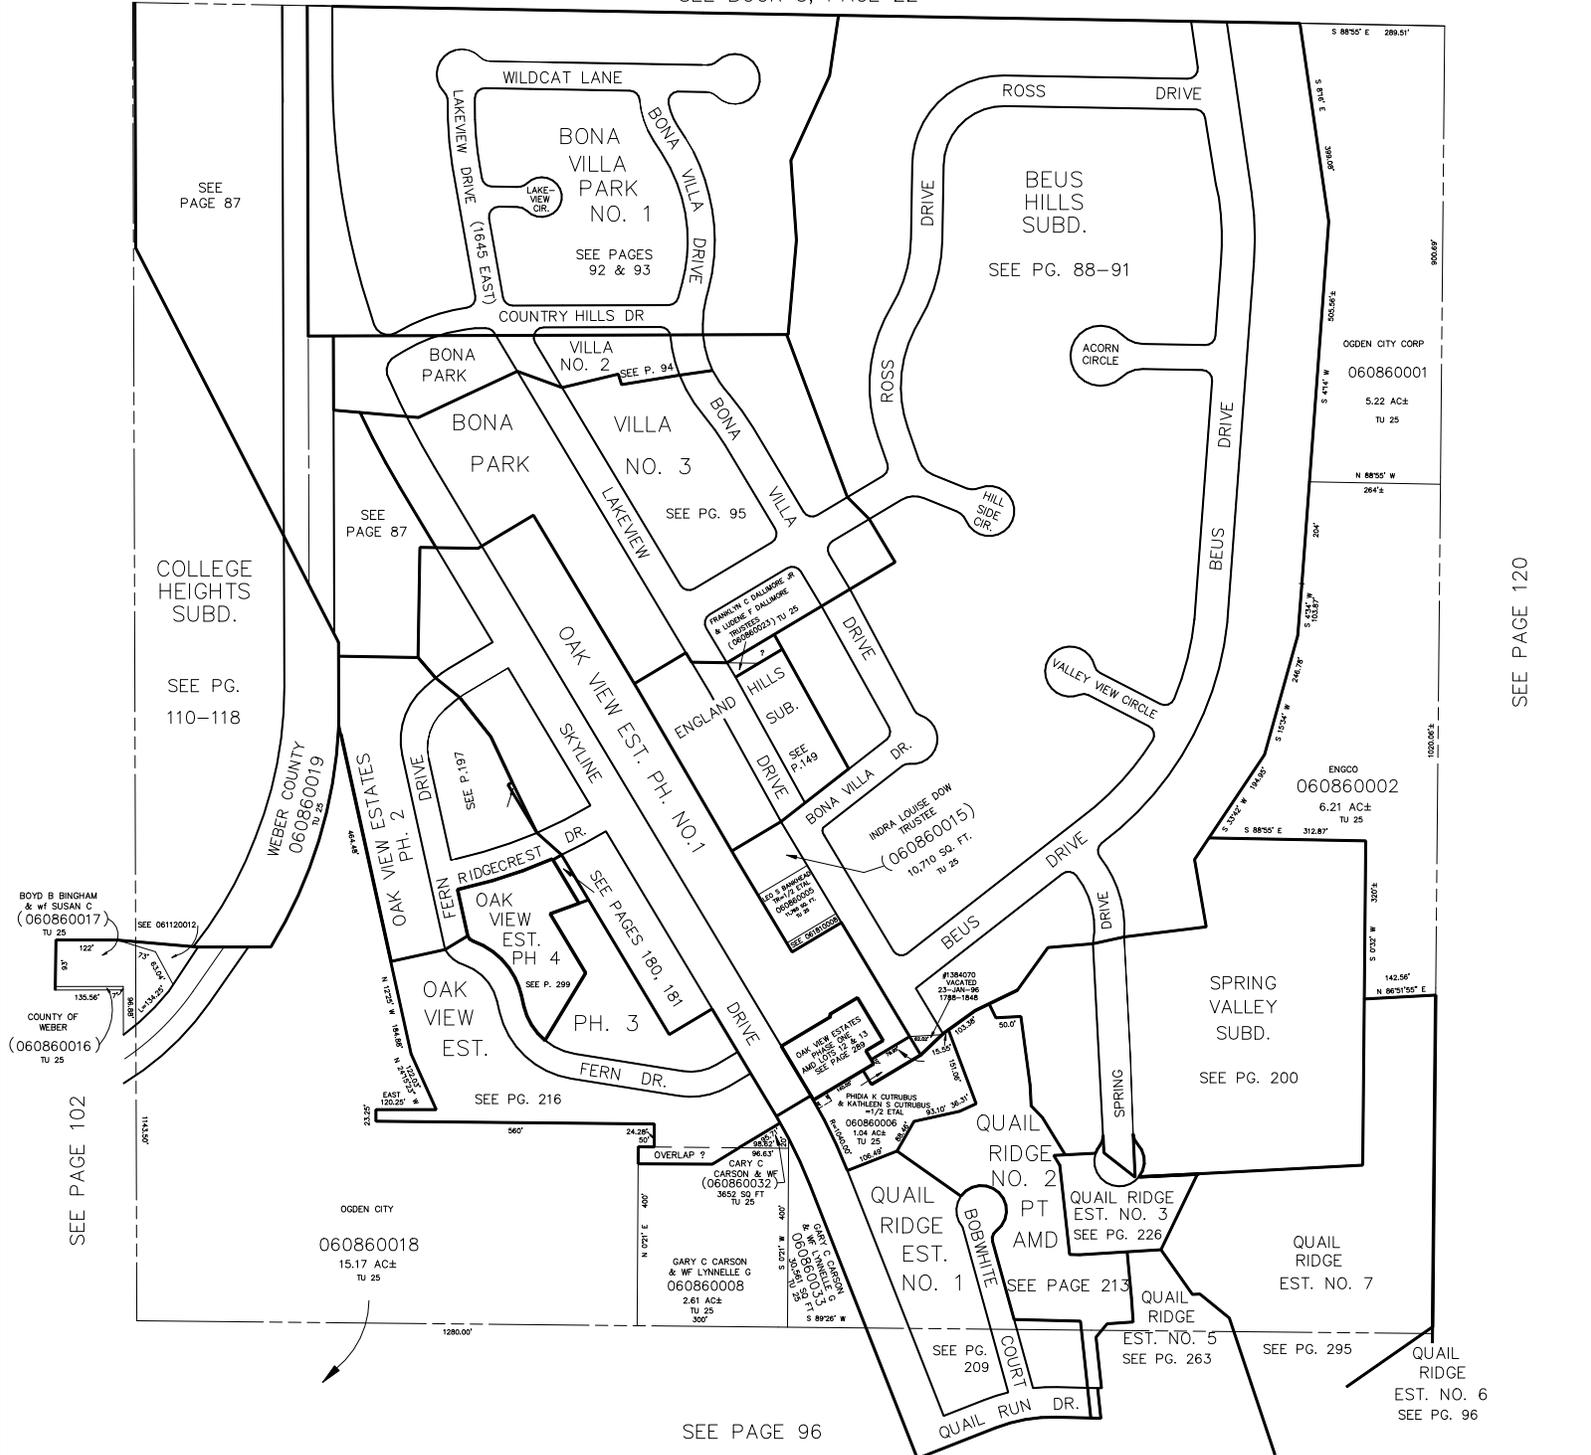

SEE PAGE 87

BONA VILLA PARK NO. 1  
SEE PAGES 92 & 93

BEUS HILLS SUBD.  
SEE PG. 88-91

SEE PAGE 87

COLLEGE HEIGHTS SUBD.  
SEE PG. 110-118

WEBER COUNTY 060860019

BOYD B BINGHAM & Wf SUSAN C (060860017) TU 25

COUNTY OF WEBER (060860016) TU 25

SEE 061120012

SEE PAGE 102

OGDEN CITY 060860018 15.17 AC± TU 25

GARY C CARSON & Wf LYNNELLE G (060860032) 3652 SQ FT TU 25

GARY C CARSON & Wf LYNNELLE G (060860008) 2.61 AC± TU 25

SEE PAGE 96

INDRA LOUISE DOW TRUSTEE (060860015) 10,710 SQ. FT. TU 25

PHOENIX M. CUTRUBIUS & KATHLEEN S. CUTRUBIUS (060860006) 1.04 AC± TU 25

AMBER L. PETERSON & Wf JAMES G. PETERSON (060860009) 1.46 AC± TU 25

PHOENIX M. CUTRUBIUS & KATHLEEN S. CUTRUBIUS (060860007) 1.04 AC± TU 25

ENGGCO 060860002 6.21 AC± TU 25

SPRING VALLEY SUBD. SEE PG. 200

QUAIL RIDGE NO. 2 PT AMD SEE PAGE 213

QUAIL RIDGE EST. NO. 3 SEE PG. 226

QUAIL RIDGE EST. NO. 5 SEE PG. 263

QUAIL RIDGE EST. NO. 7

QUAIL RIDGE EST. NO. 6

QUAIL RIDGE EST. NO. 6 SEE PG. 96

QUAIL RIDGE EST. NO. 7

SEE PAGE 120