


N.E. 1/4
SECTION 10, T.5N., R.1W., S.L.B. & M.

TAXING UNIT: 25

IN OGDEN CITY
SCALE 1" = 200'

SEE BOOK 5, PAGE 22

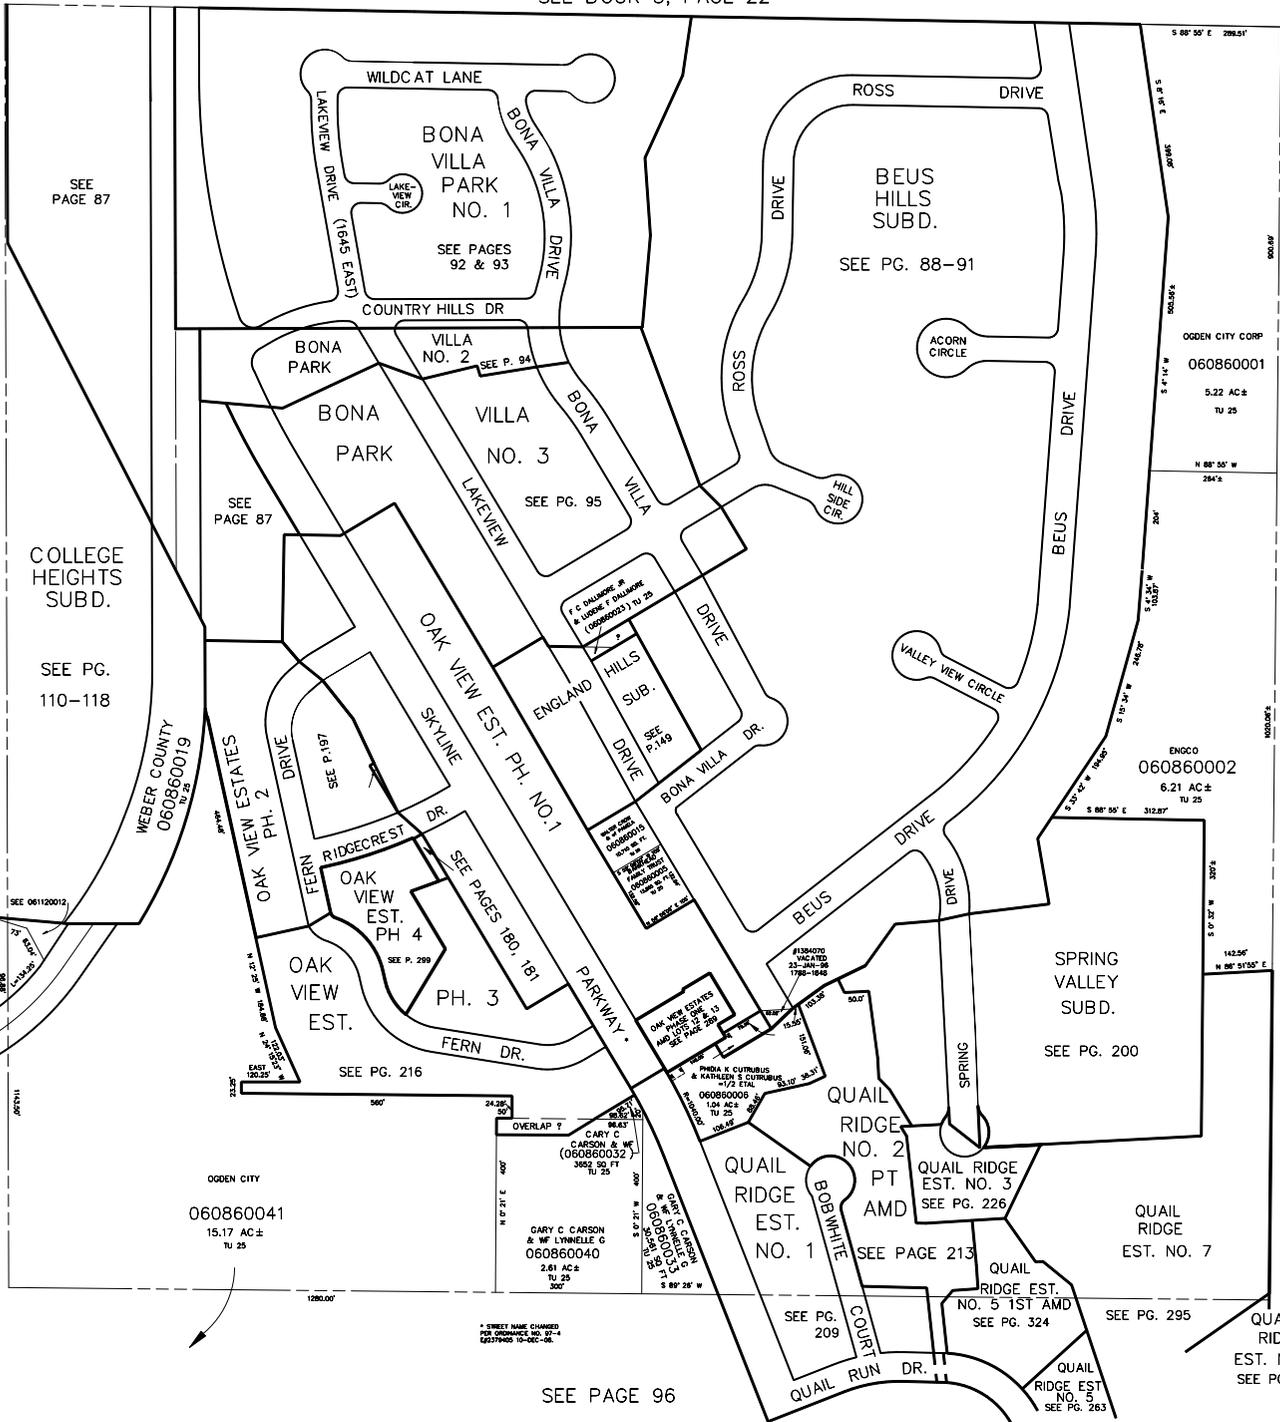

SEE PAGE 87

BONA VILLA PARK NO. 1

SEE PAGES 92 & 93

BEUS HILLS SUBD.
SEE PG. 88-91

COLLEGE HEIGHTS SUBD.

SEE PG. 110-118

WEBER COUNTY 060860019

SEE PAGE 87

OAK VIEW ESTATES PH. 2

OAK VIEW EST. PH. 4

OAK VIEW EST. PH. 3

OGDEN CITY 060860041
15.17 AC ±
TU 25

AKL HOLDINGS LC (060860017) TU 25

COUNTY OF WEBER (060860016) TU 25

SEE PAGE 102

SEE PAGE 120

SEE PAGE 96