

PART OF N.E. 1/4
SECTION 10, T.5N., R.1W., S.L.B.&M.


TAXING UNIT 25

OGDEN CITY

PREFIX 06-087

SCALE 1" = 100'

SEE PAGE 110

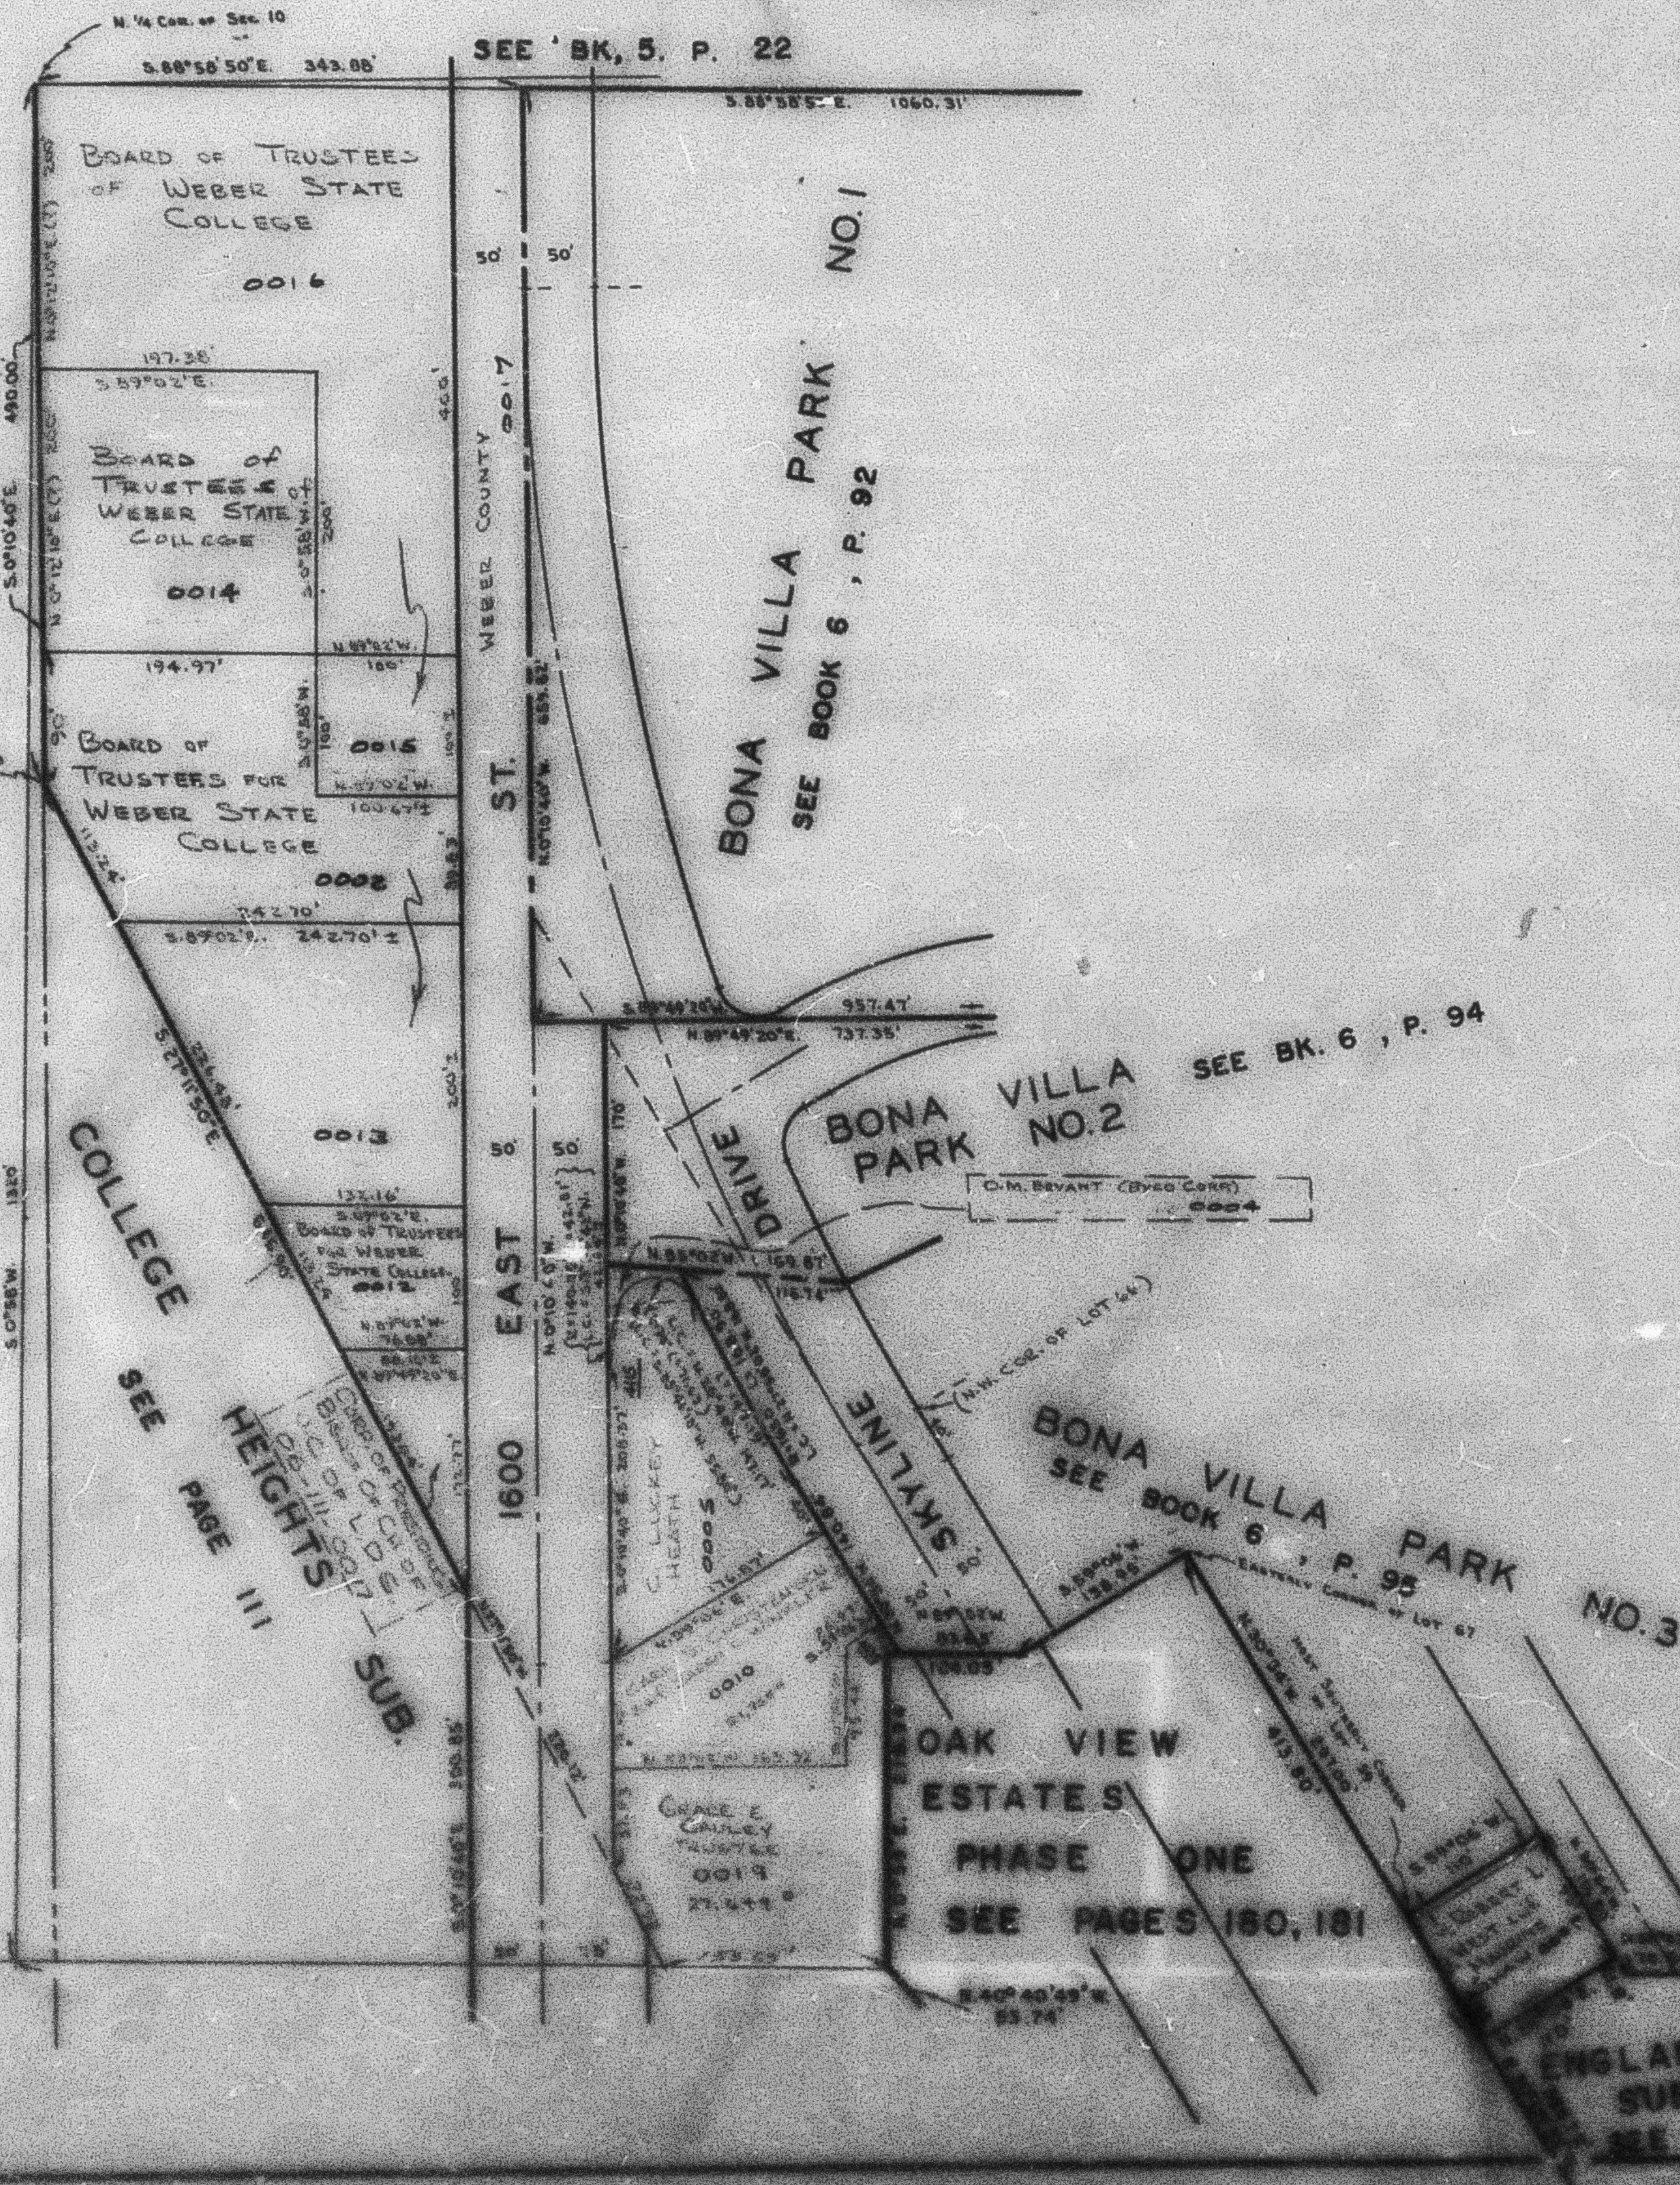

N. 1/4 Cor. of Sec. 10

S. 88° 50' 50" E. 343.00'

SEE BK. 5, P. 22

S. 88° 50' 50" E. 1060.31'

BOARD OF TRUSTEES
OF WEBER STATE
COLLEGE

0016

197.38'
S. 89° 02' E.

BOARD OF
TRUSTEES
WEBER STATE
COLLEGE

0014

194.97'

BOARD OF
TRUSTEES FOR
WEBER STATE
COLLEGE

0015

N. 89° 02' W.

100.67'

0008

242.70'

S. 89° 02' E. 242.70'

COLLEGE

SEE
PAGE
111

HEIGHTS

SUB.

1600 EAST ST.

DRIVE

BONA VILLA
PARK NO. 2

SEE BK. 6, P. 94

C.M. BEVANT (DEED CORN)

BONA VILLA
PARK NO. 3

SEE BK. 6, P. 95

OAK VIEW
ESTATES

PHASE ONE

SEE PAGES 180, 181

ENGLAND HILLS
SUBDIVISION

SEE PAGE 149

San Luis Hills
Sub.