

PART OF N.E. 1/4, SECTION 10, T.5N., R.1W., S.L.B.&M.

BEUS HILLS SUBDIVISION

TAXING UNIT: 25

LOTS 1-2, 24-34, 43-52, 72-77 & 87-89

PREFIX: 06-088

OGDEN CITY

SCALE 1"=60'

CENTRAL WESER SEWER IMPROVEMENT DISTRICT

NOTE: FOR COMPLETE ENGINEERING DATA, SEE
BOOK 15 OF PLATS, PAGES 72 & 73.


ALL UTILITY EASEMENTS ARE 5'
EXCEPT AS SHOWN.

SEE PAGE 89

SEE PAGE 91

SEE PAGE
95

SEE PAGE
86

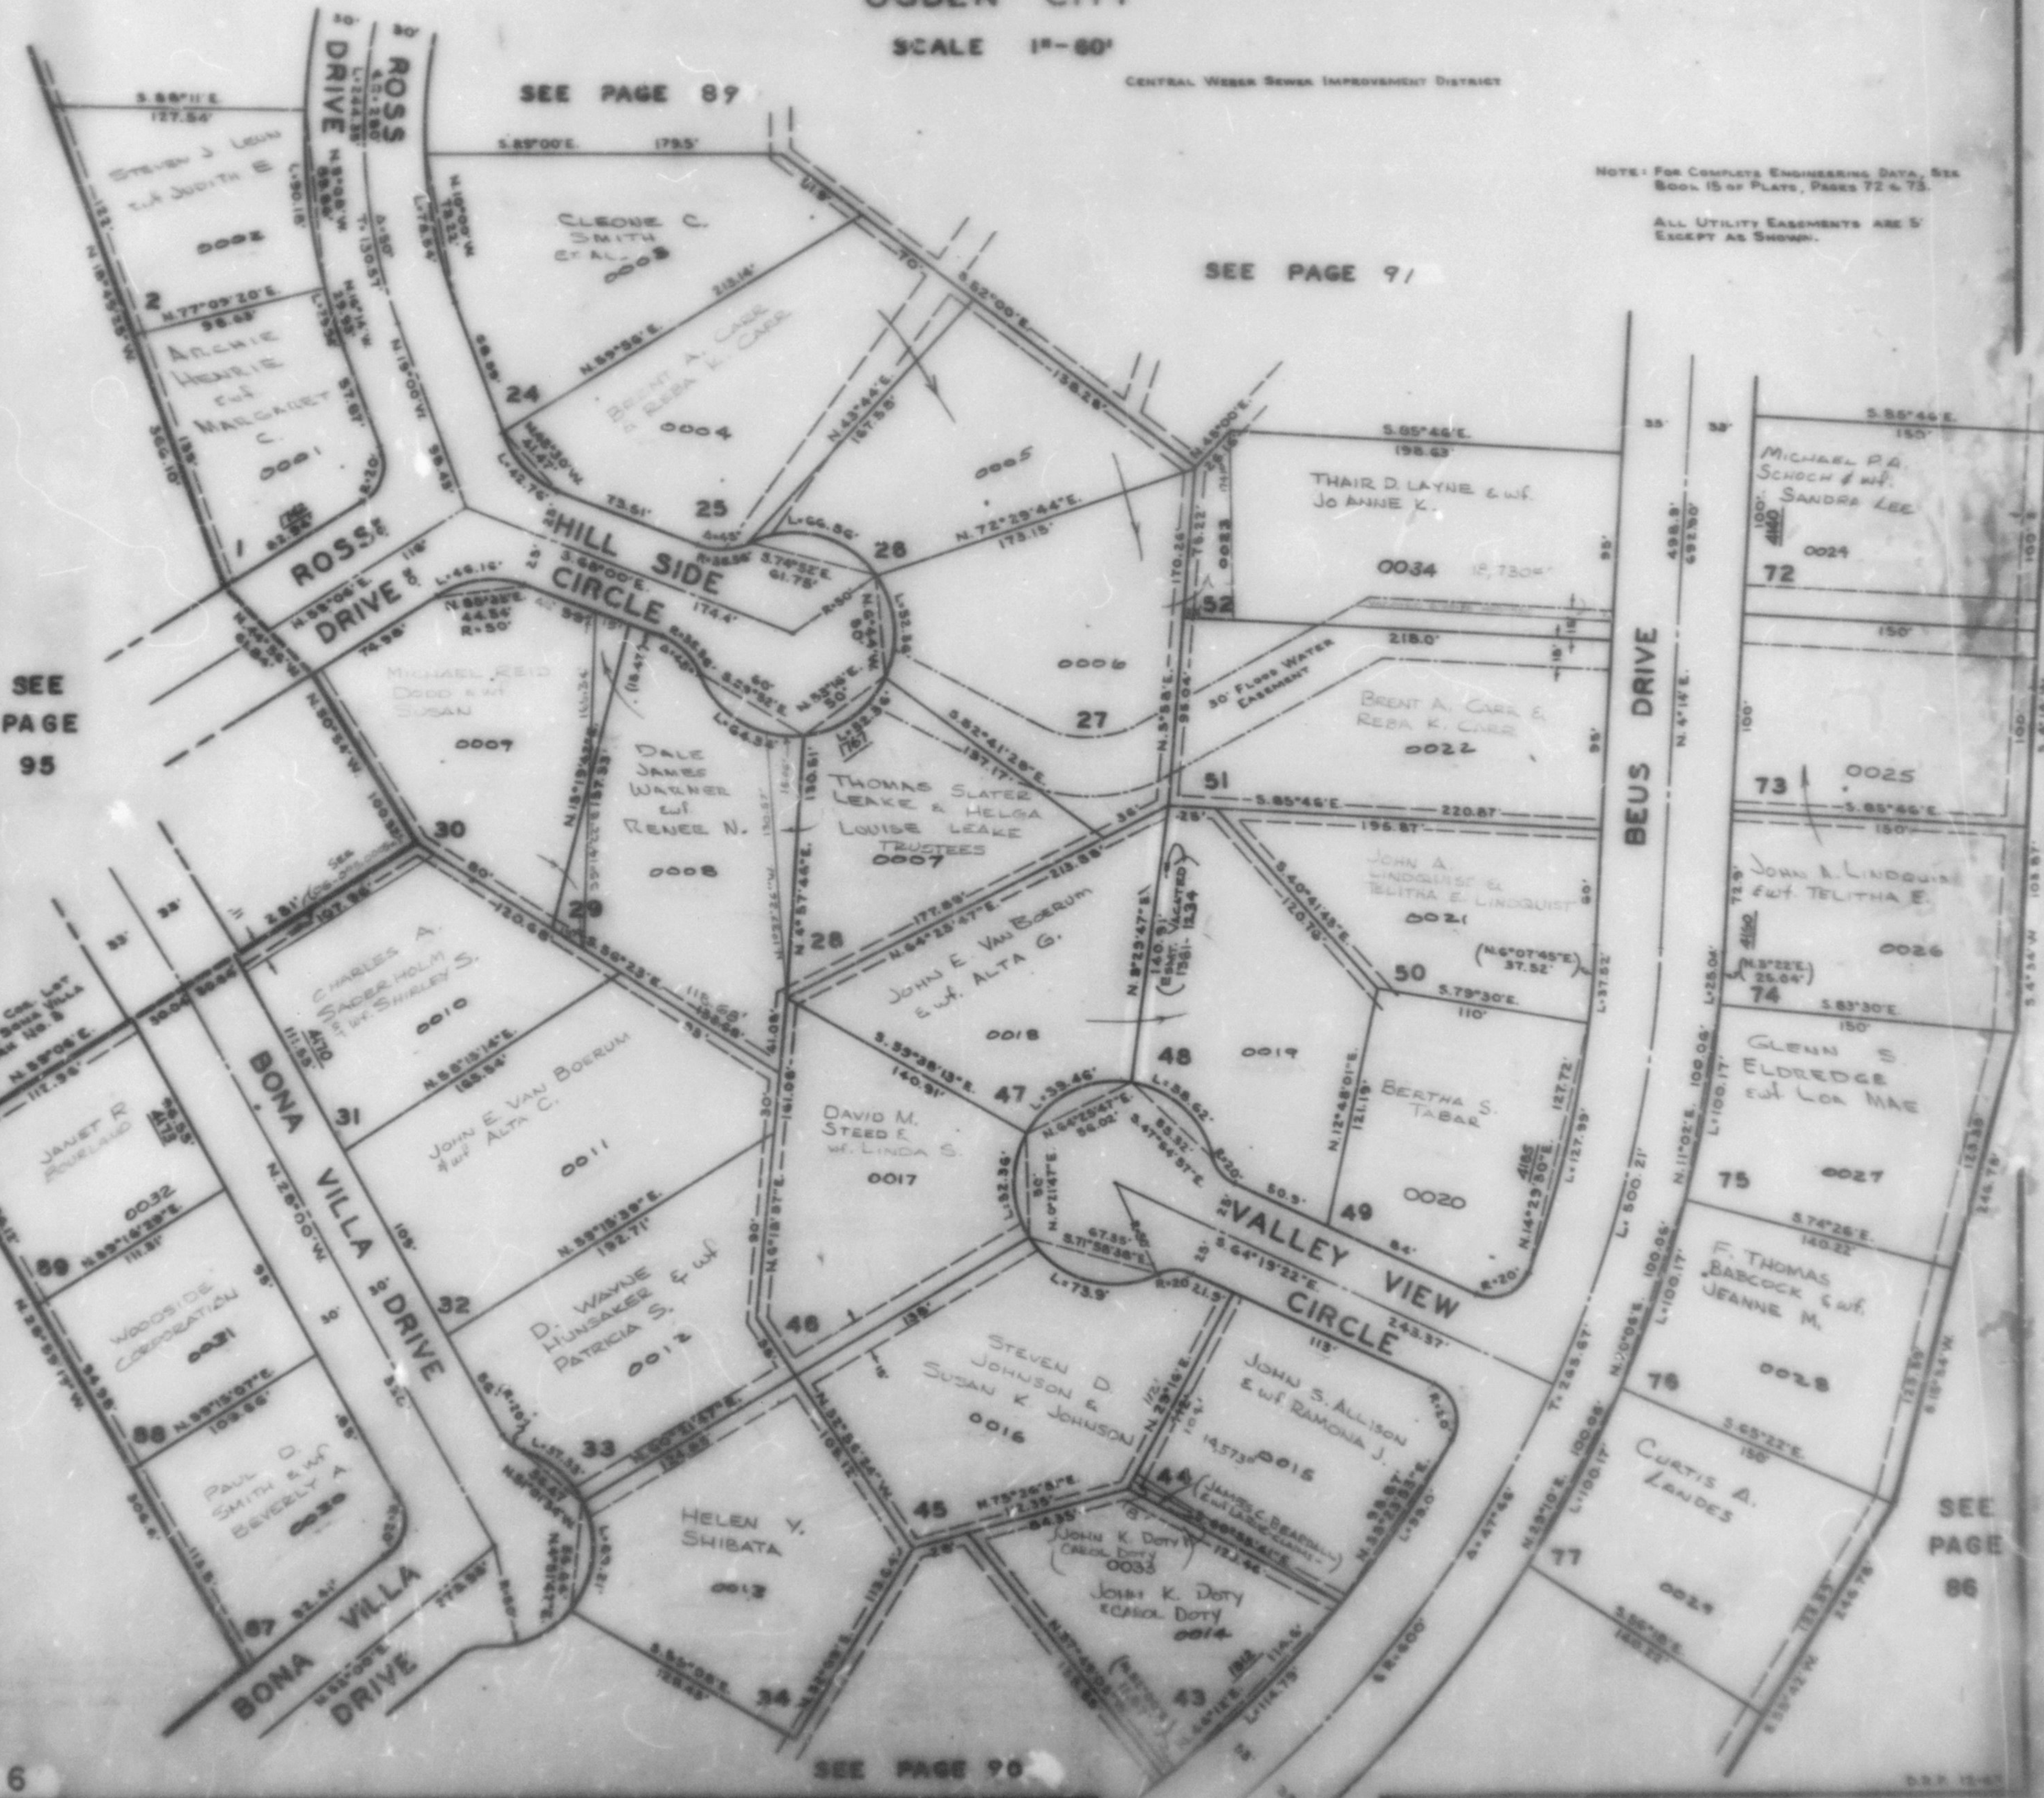

SEE PAGE 90