

PART OF N.E. 1/4, SEC. 10, T.5N., R.1W., S.L.B. & M.

# BEUS HILLS SUBDIVISION


LOTS 3-23

IN OGDEN CITY

SCALE 1" = 60'

TAXING UNIT: 25

SEE BOOK 5, PAGE 22

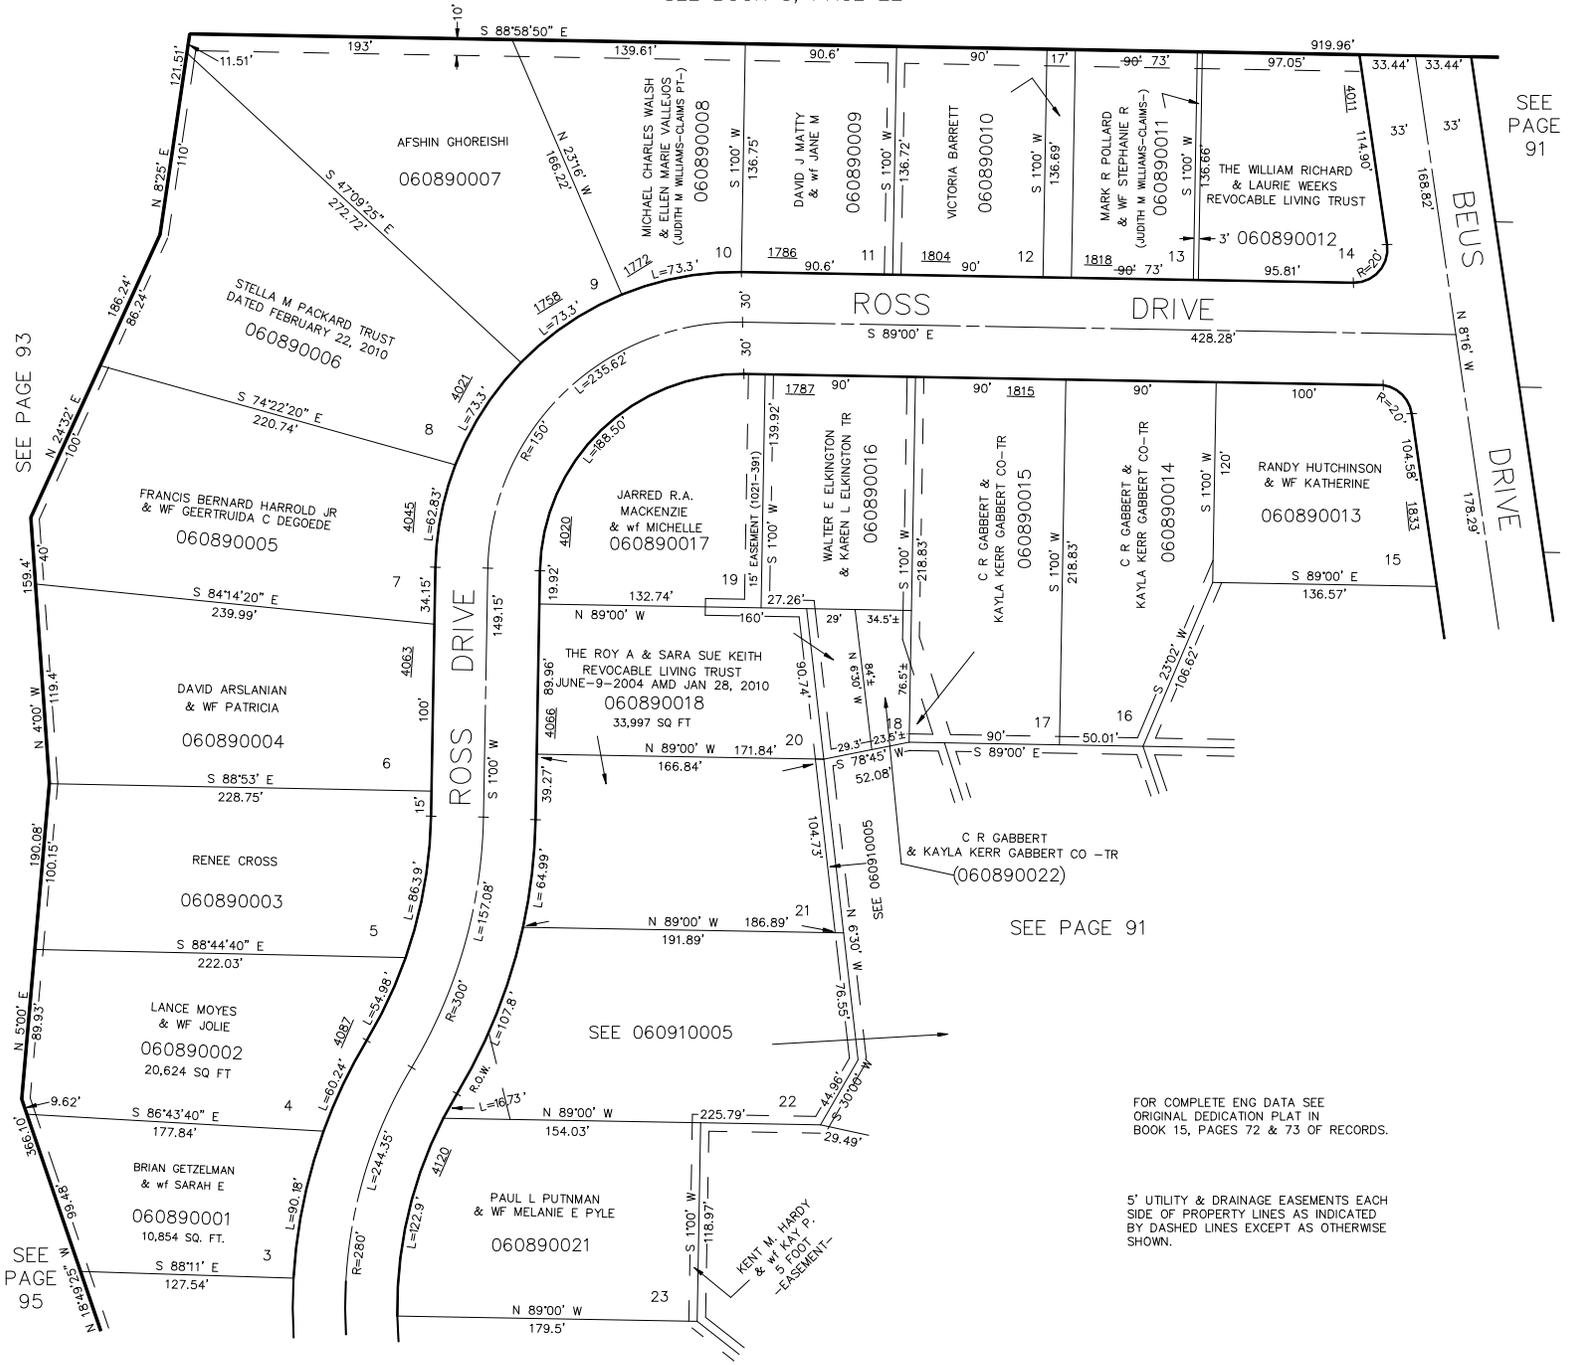

SEE PAGE 91

SEE PAGE 93

SEE PAGE 95

SEE PAGE 88

SEE PAGE 91

SEE 060910005

FOR COMPLETE ENG DATA SEE ORIGINAL DEDICATION PLAT IN BOOK 15, PAGES 72 & 73 OF RECORDS.

5' UTILITY & DRAINAGE EASEMENTS EACH SIDE OF PROPERTY LINES AS INDICATED BY DASHED LINES EXCEPT AS OTHERWISE SHOWN.