

PART OF N.E. 1/4, SEC. 10, T.5N., R.1W., S.L.B. & M.

89

BEUS HILLS SUBDIVISION


LOTS 3-23

IN OGDEN CITY

TAXING UNIT: 25

SCALE 1" = 60'

SEE BOOK 5, PAGE 22

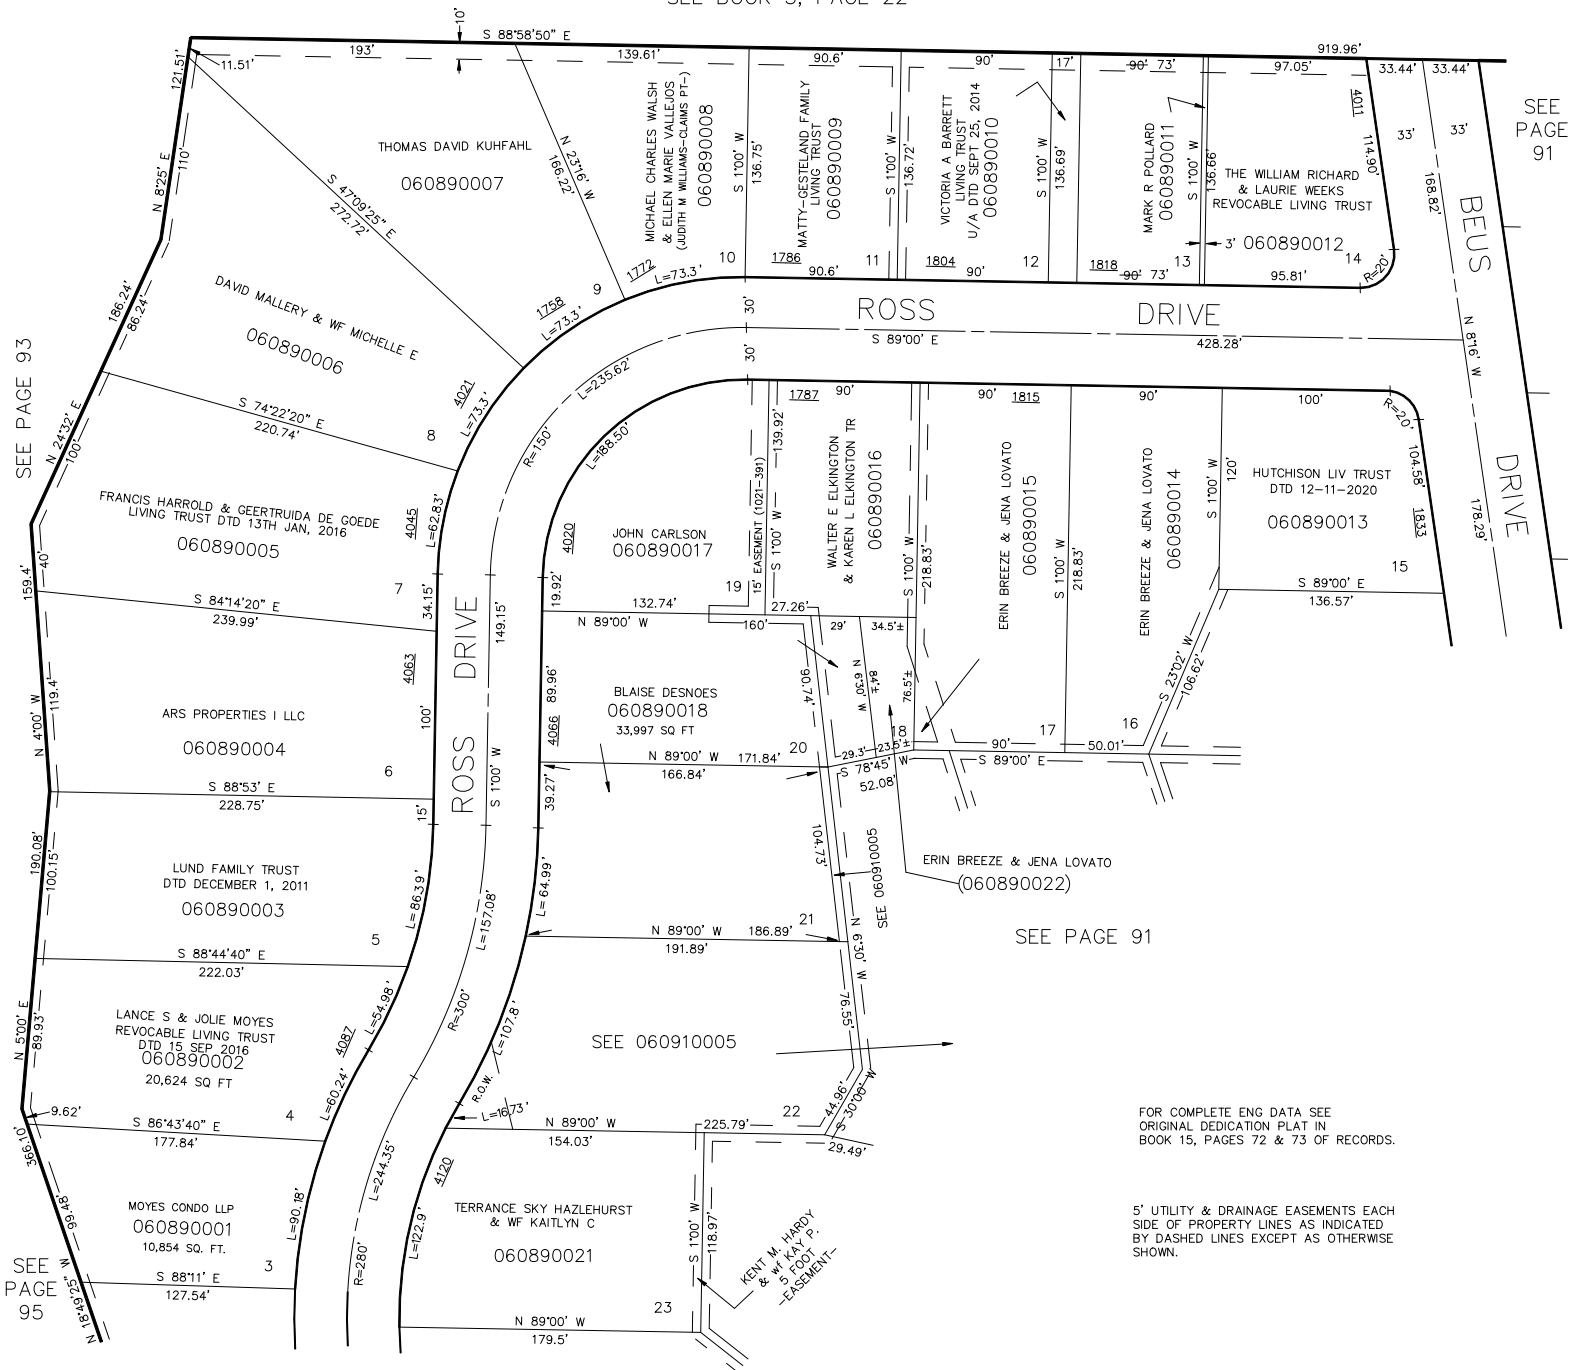

SEE PAGE 88

FOR TAX PURPOSES ONLY

L.D.F. 9-90

SEE PAGE 95

SEE PAGE 91

SEE PAGE 91

FOR COMPLETE ENG DATA SEE ORIGINAL DEDICATION PLAT IN BOOK 15, PAGES 72 & 73 OF RECORDS.

5' UTILITY & DRAINAGE EASEMENTS EACH SIDE OF PROPERTY LINES AS INDICATED BY DASHED LINES EXCEPT AS OTHERWISE SHOWN.