

PART OF N.E. 1/4, SECTION 10, T.5N, R.1W, S.L.B.&M.

BEUS HILLS SUBDIVISION

TAXING UNIT: 25

LOTS 35-42 & 78-86

PREFIX: 06-090

OGDEN CITY

SCALE 1"=60'

CENTRAL WESER SEWER IMPROVEMENT DISTRICT


SEE PAGE 88

SEE PAGE 86-1

SEE PAGE 86

SEE PAGE 86

NOTE: FOR COMPLETE ENGINEERING DATA, SEE BOOK 15 OF PLATS, PAGES 72 & 73.
ALL UTILITY EASEMENTS ARE 5' EXCEPT AS SHOWN.

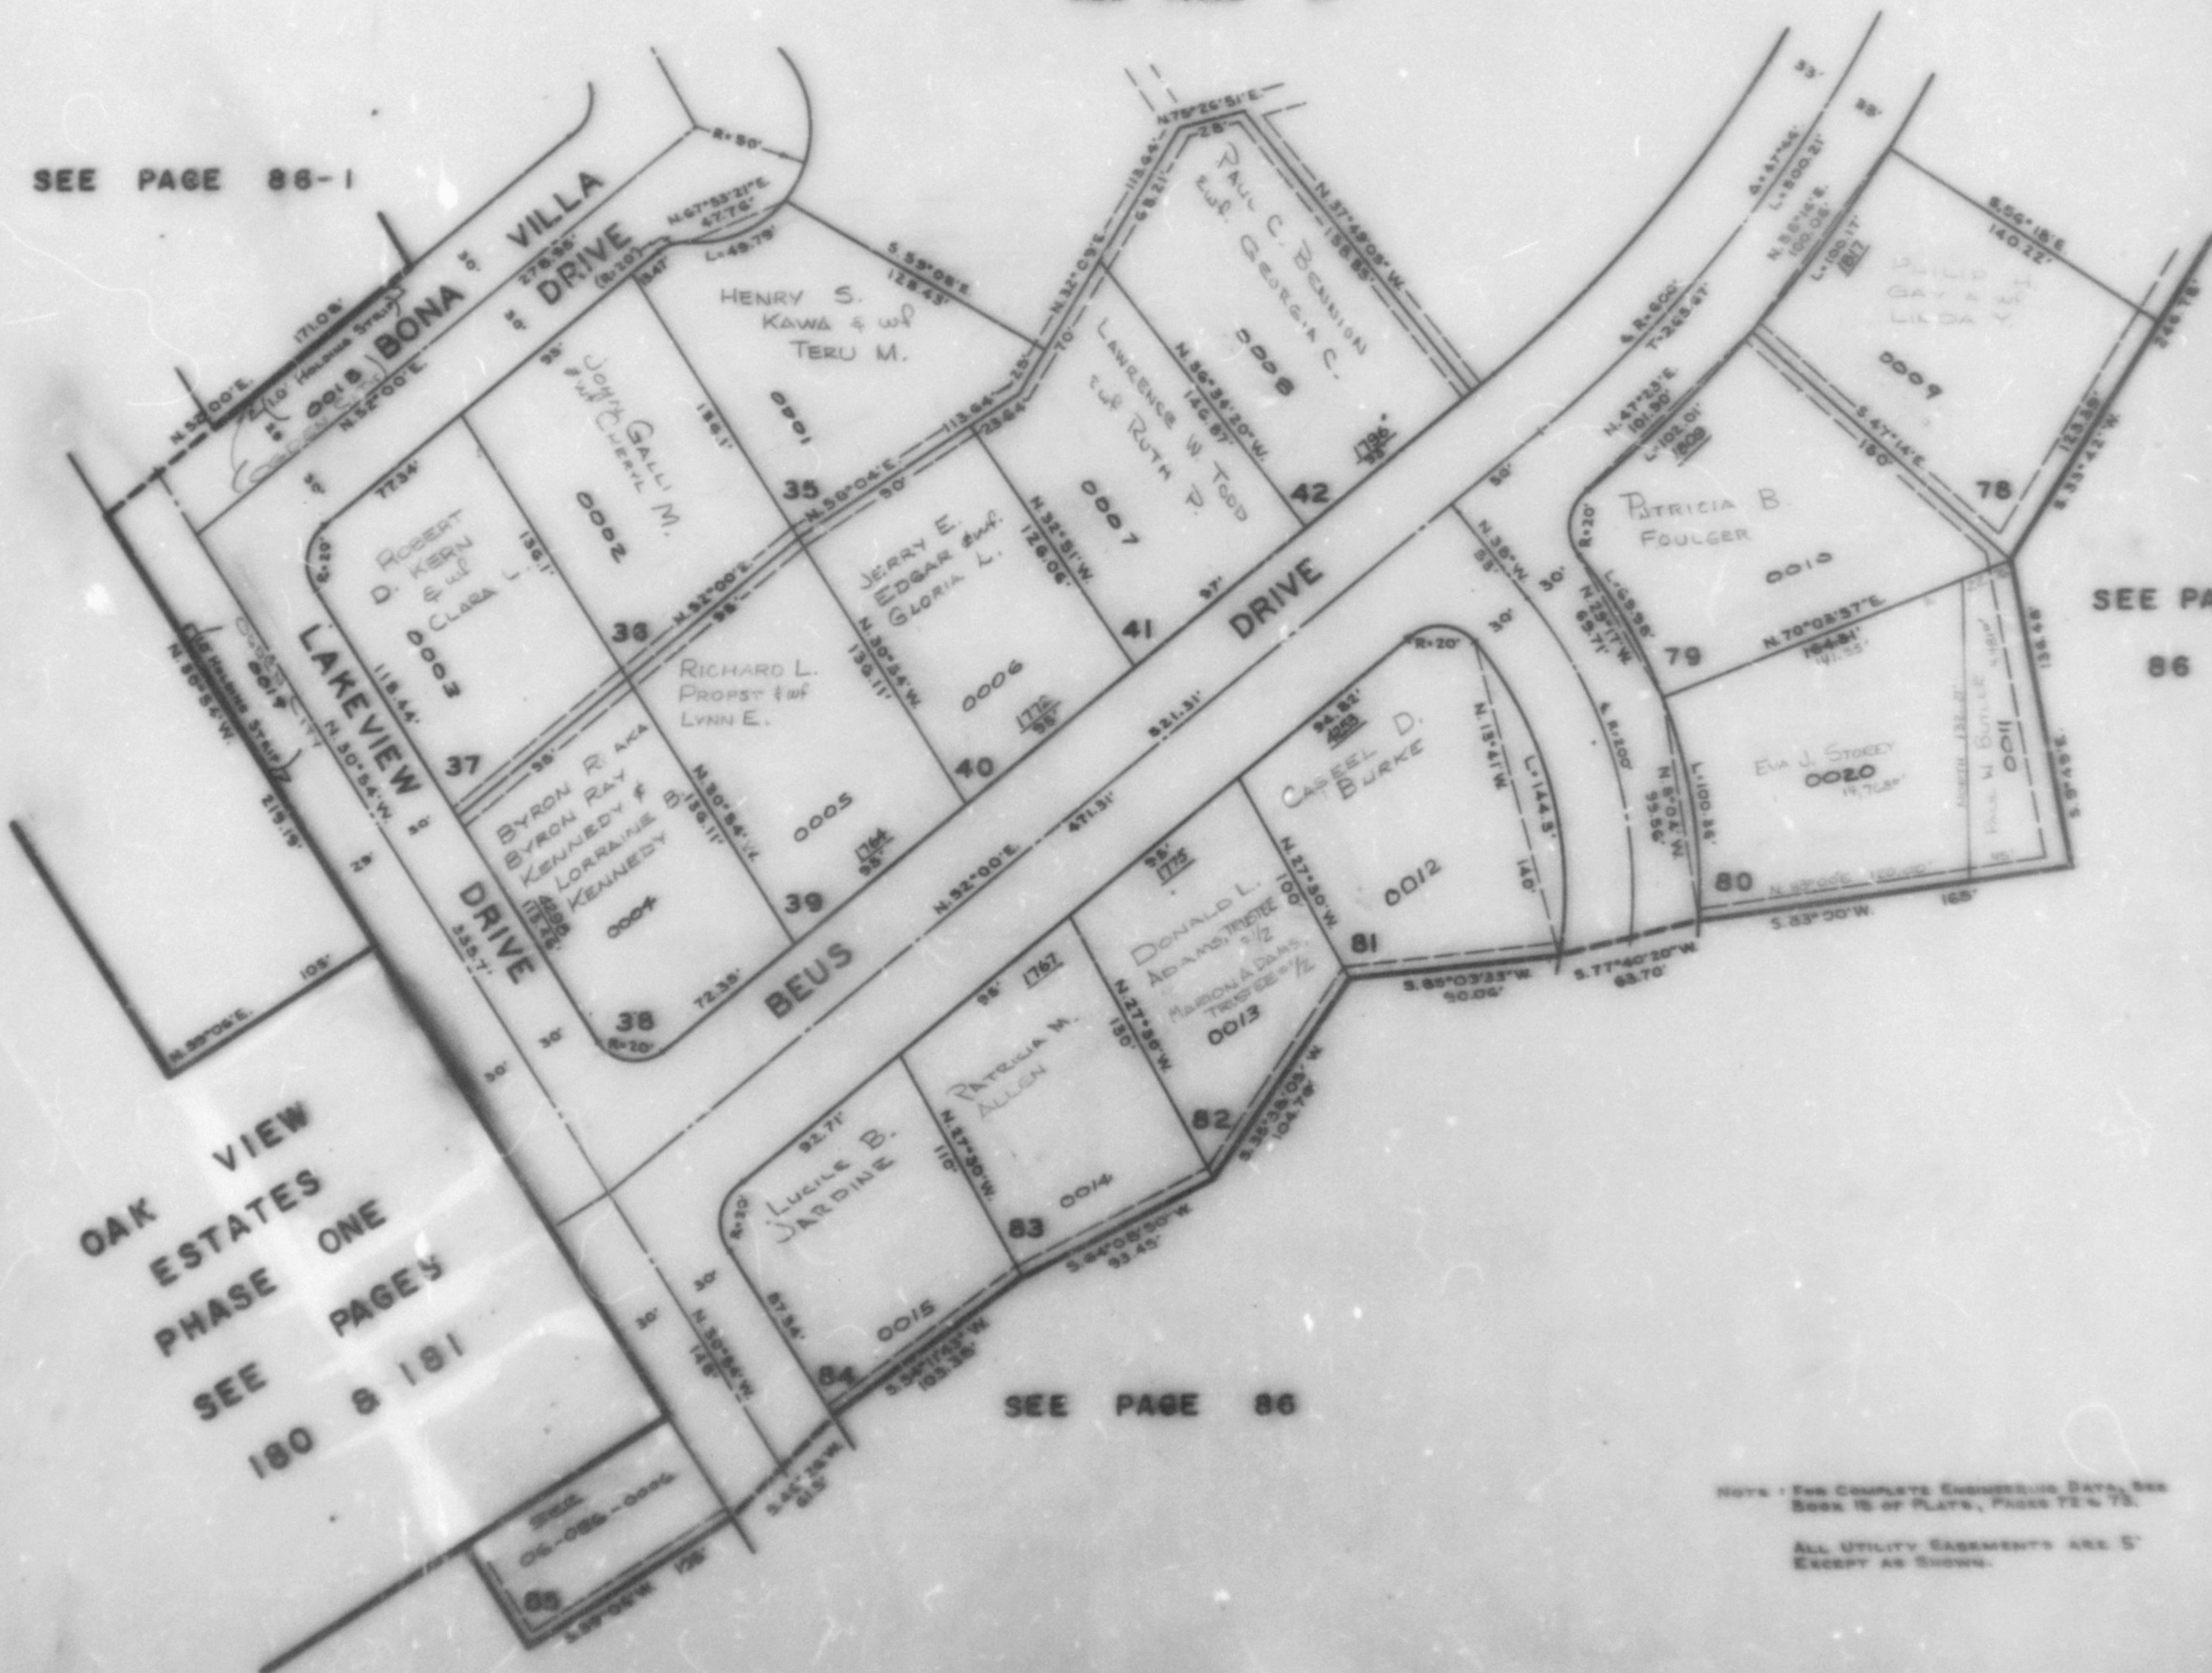

OAK VIEW
ESTATES ONE
PHASE ONE
SEE PAGE 180 & 181