

PART OF N.E. 1/4, SECTION 10, T.5N., R.1W., S.L.B.&M.

BEUS HILLS SUBDIVISION

TAXING UNIT 25

LOTS 35-42 & 78-86

PREFIX 06-090


OGDEN CITY

SCALE 1"=60'

CENTRAL WEBER SEWER IMPROVEMENT DISTRICT

SEE PAGE 88

SEE PAGE 86-1

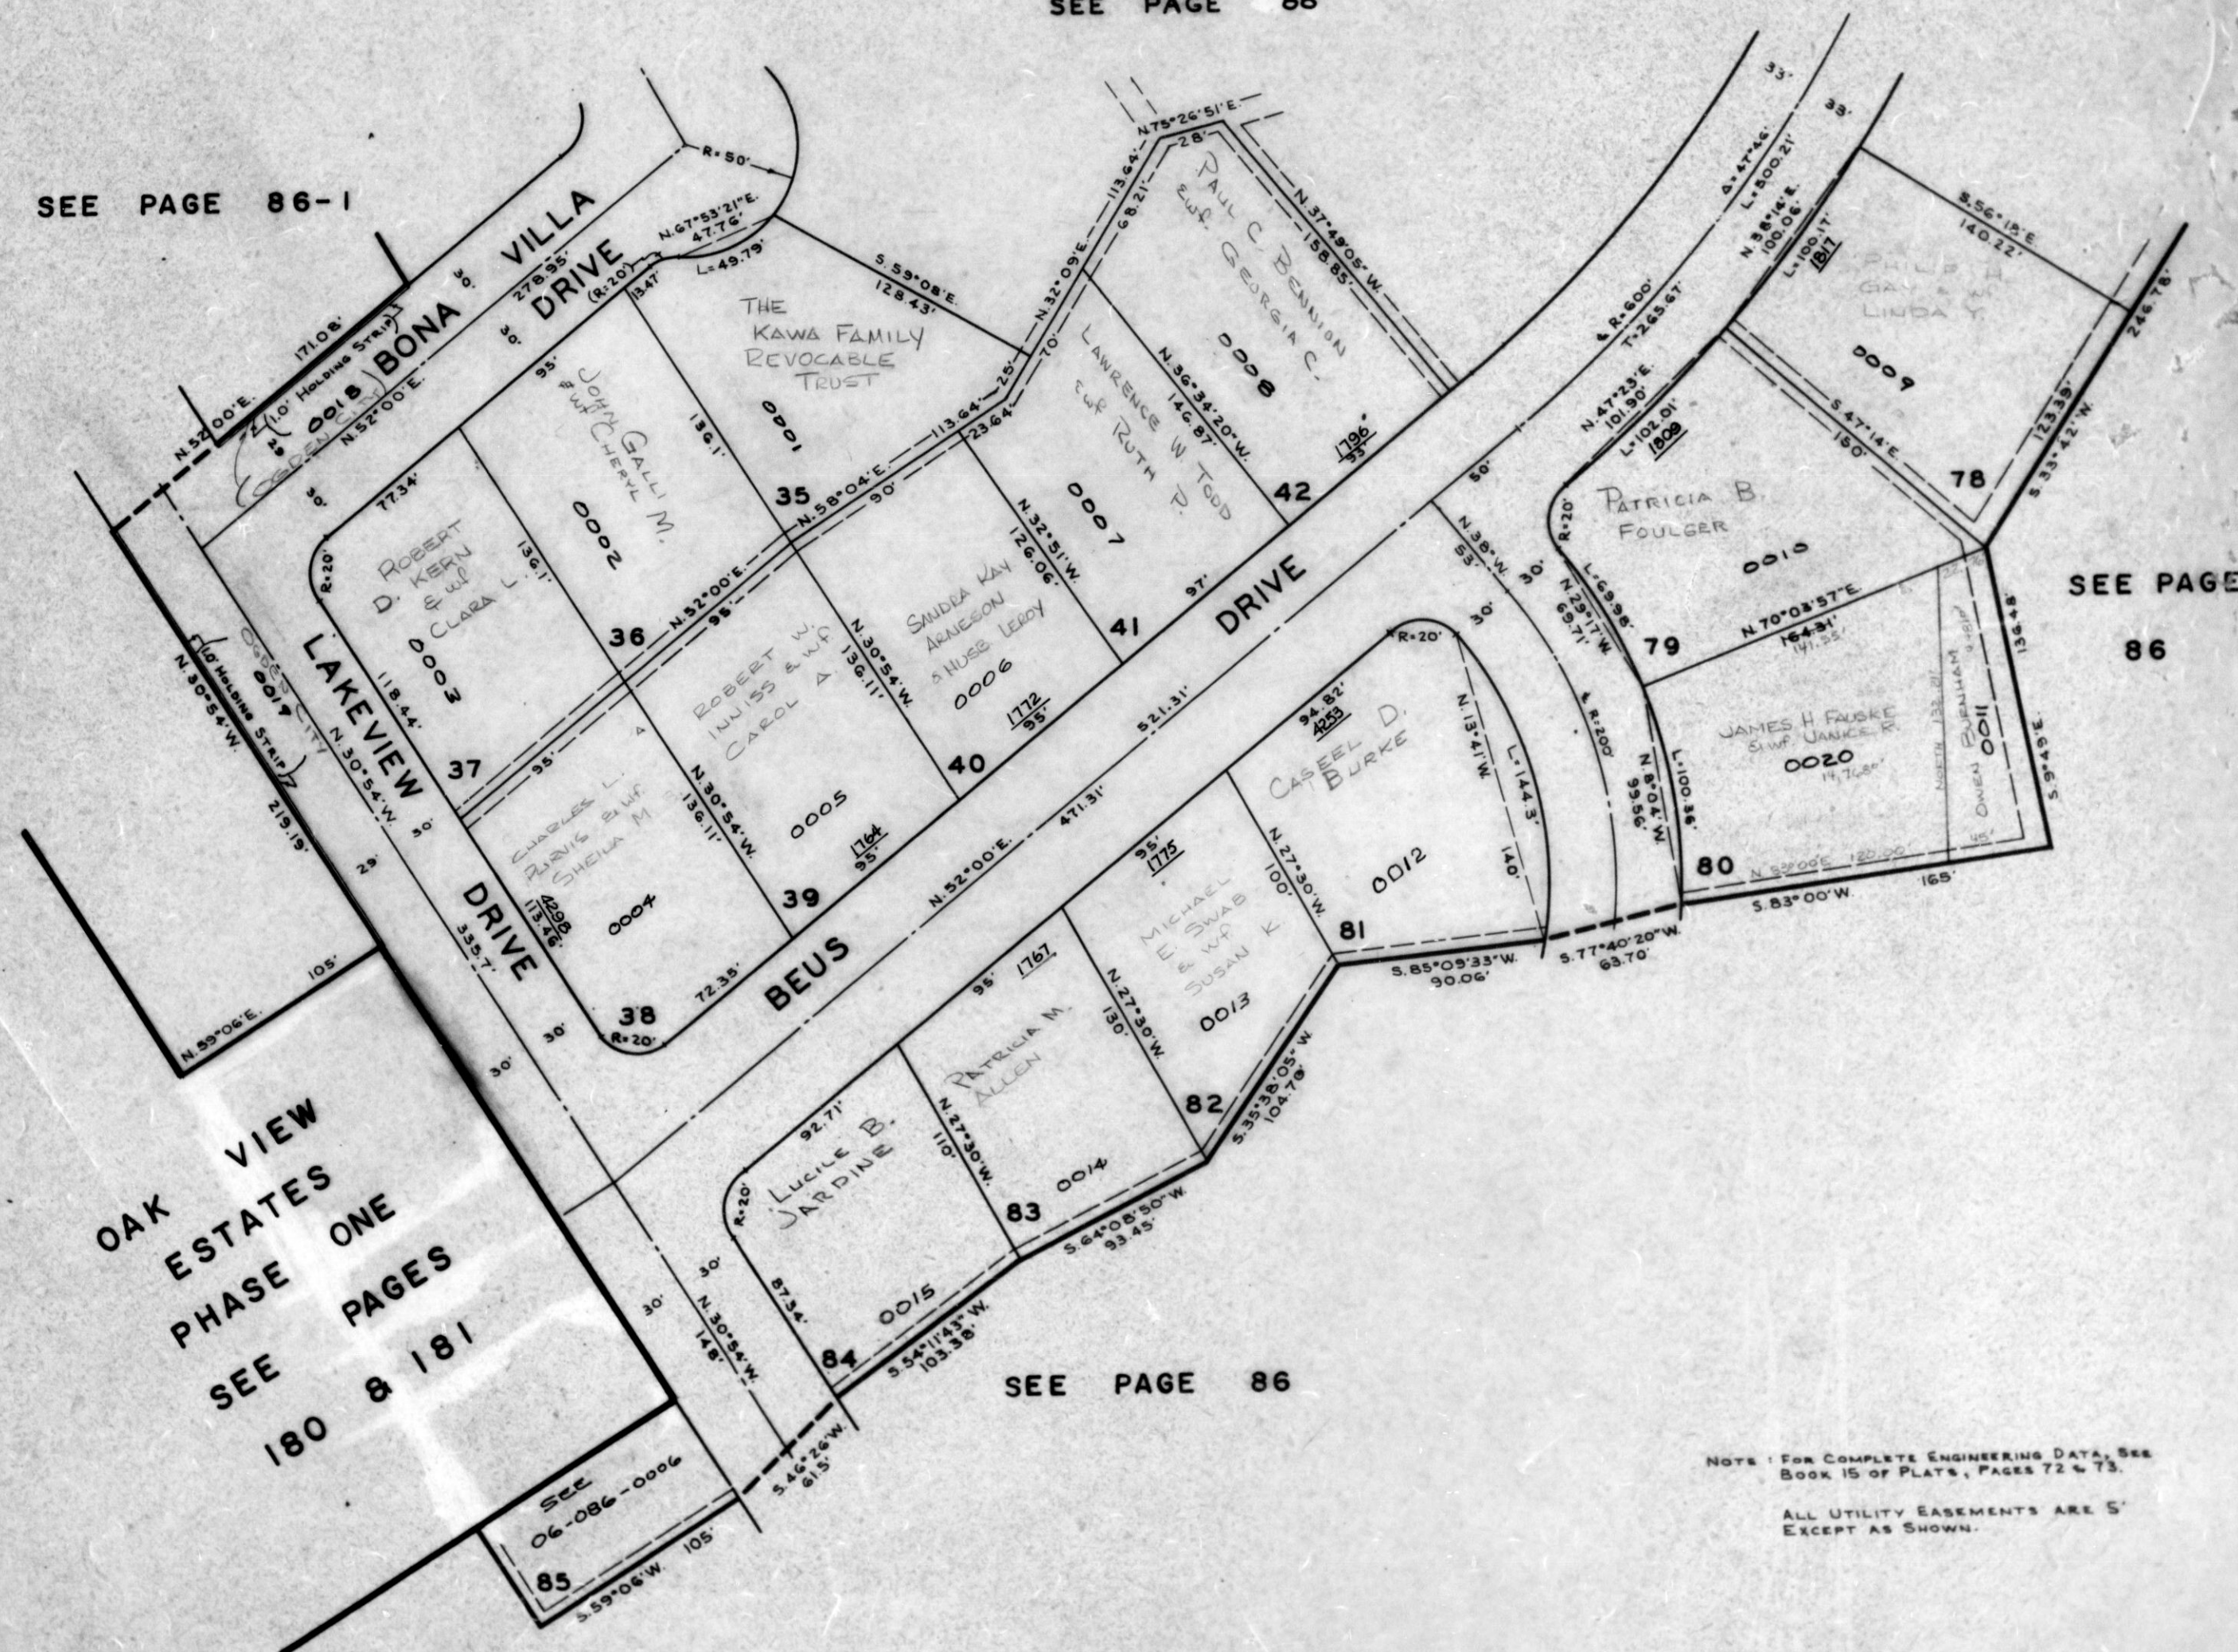

SEE PAGE 86

OAK VIEW
ESTATES
PHASE ONE
SEE PAGES
180 & 181

SEE PAGE 86

NOTE: FOR COMPLETE ENGINEERING DATA, SEE
BOOK 15 OF PLATS, PAGES 72 & 73.

ALL UTILITY EASEMENTS ARE 5'
EXCEPT AS SHOWN.