

PART OF N.E. 1/4, SEC. 10, T.5N., R.1W., S.L.B. & M.

BEUS HILLS SUBDIVISION

LOTS 35-42 & 78-86


IN OGDEN CITY

SCALE 1" = 60'

TAXING UNIT: 25

SEE PAGE 88

SEE PAGE 86-1

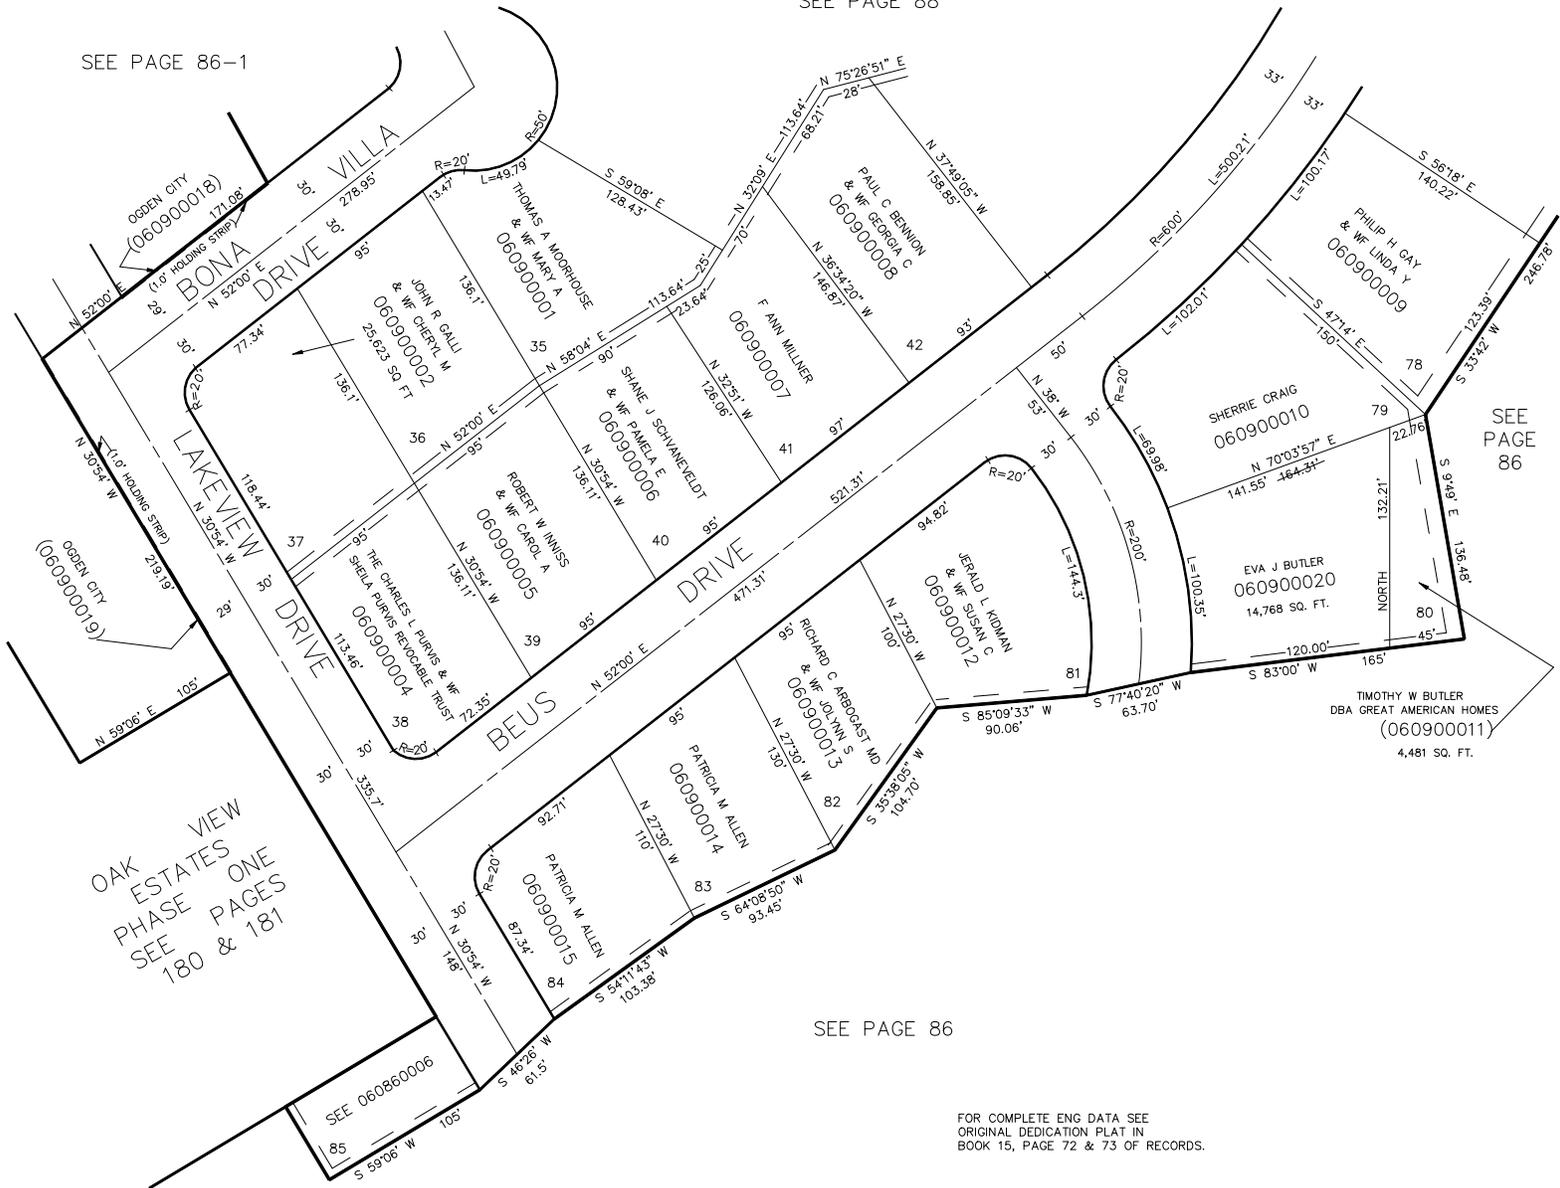

SEE PAGE 86

SEE PAGE 86

FOR COMPLETE ENG DATA SEE ORIGINAL DEDICATION PLAT IN BOOK 15, PAGE 72 & 73 OF RECORDS.

5' UTILITY & DRAINAGE EASEMENTS EACH SIDE OF PROPERTY LINES AS INDICATED BY DASHED LINES EXCEPT AS OTHERWISE SHOWN.

OAK VIEW ESTATES ONE PHASE PAGES 180 & 181

SEE 060860006