

PART OF N.E. 1/4, SEC. 10, T.5N., R.1W., S.L.B. & M.

90

BEUS HILLS SUBDIVISION

LOTS 35-42 & 78-86


IN OGDEN CITY

TAXING UNIT: 25

SCALE 1" = 60'

SEE PAGE 88

SEE PAGE 86-1

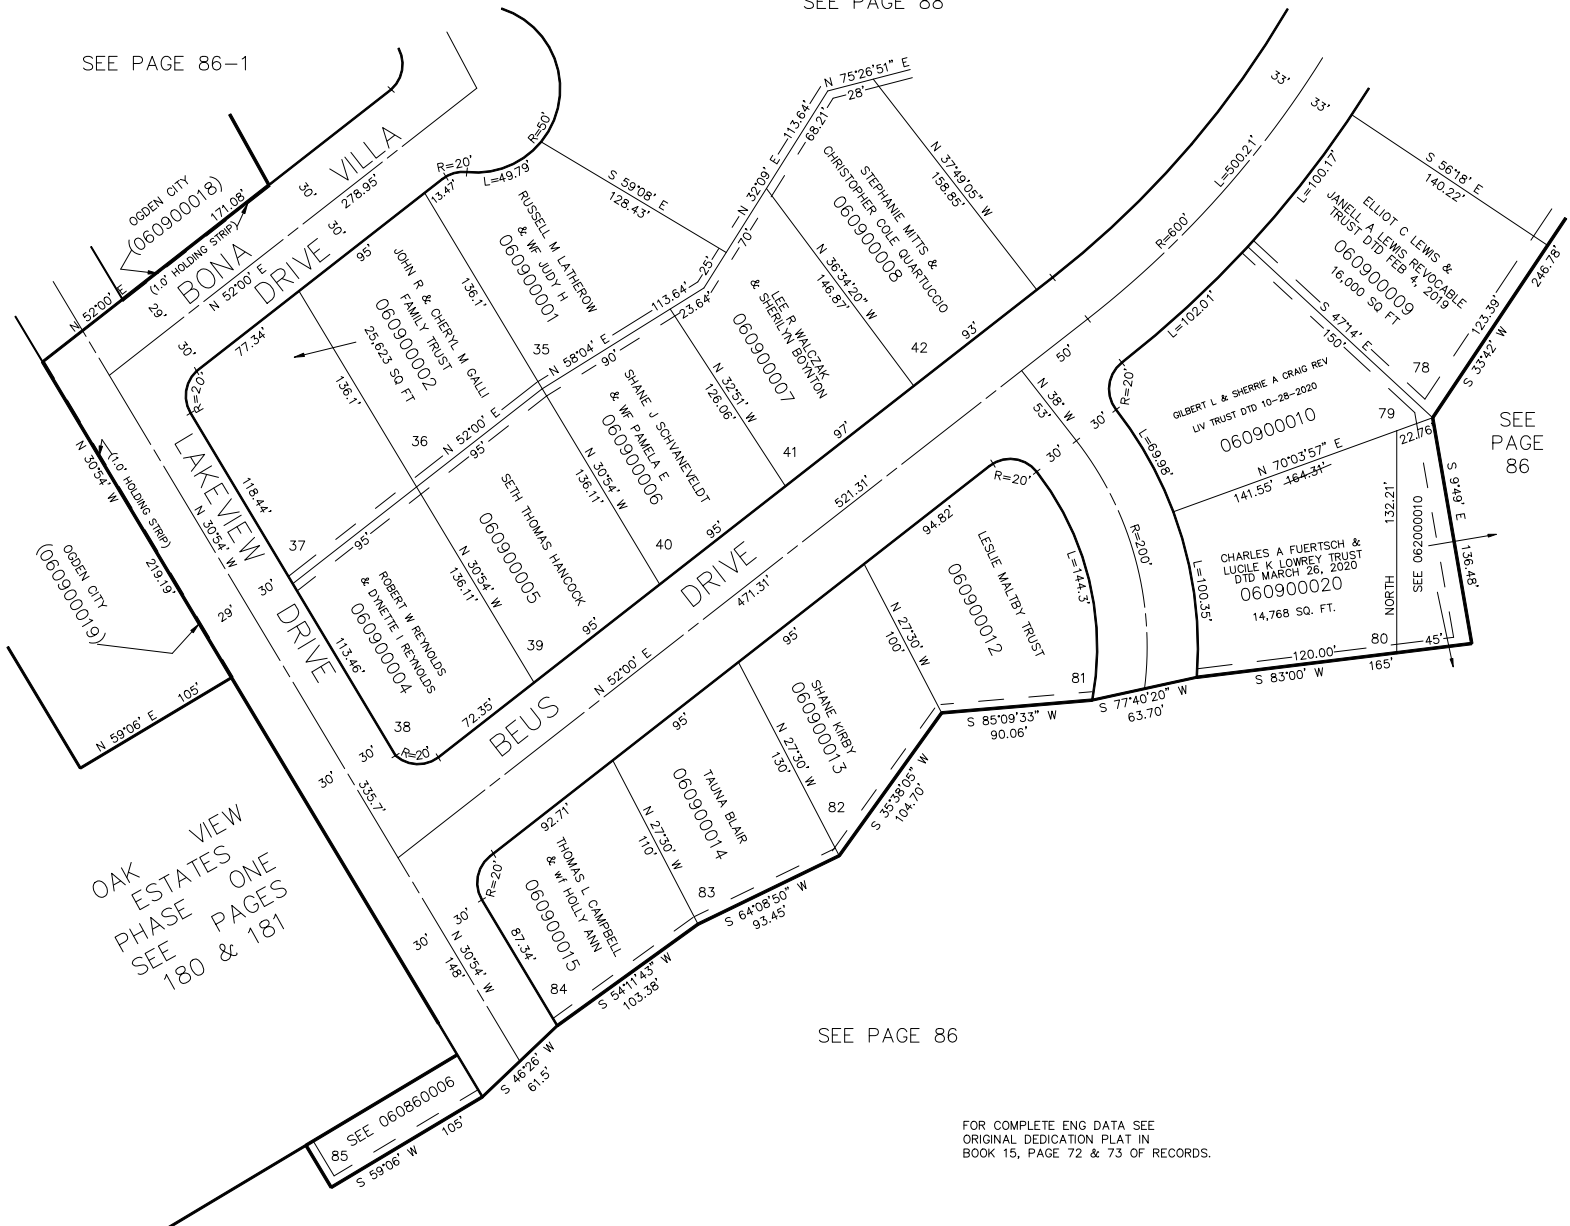

SEE PAGE 86

SEE PAGE 86

FOR COMPLETE ENG DATA SEE
ORIGINAL DEDICATION PLAT IN
BOOK 15, PAGE 72 & 73 OF RECORDS.

5' UTILITY & DRAINAGE EASEMENTS EACH
SIDE OF PROPERTY LINES AS INDICATED
BY DASHED LINES EXCEPT AS OTHERWISE
SHOWN.

FOR TAX PURPOSES ONLY