

PART OF N.E. 1/4, SEC. 10, T.5N., R.1W., S.L.B. & M.  
**BEUS HILLS SUBDIVISION**

LOTS 53-71  
 IN OGDEN CITY  
 SCALE 1" = 60'

TAXING UNIT: 25

SEE BOOK 5, PAGE 22

91

SEE PAGE 89


SEE PAGE 89

SEE PAGE 86

FOR COMPLETE ENG DATA SEE ORIGINAL DEDICATION PLAT IN BOOK 15, PAGE 72 & 73 OF RECORDS.

S' UTILITY & DRAINAGE EASEMENTS EACH SIDE OF PROPERTY LINES AS INDICATED BY DASHED LINES EXCEPT AS OTHERWISE SHOWN.

\* NOTE: EASEMENT CLOSED (1454-392)

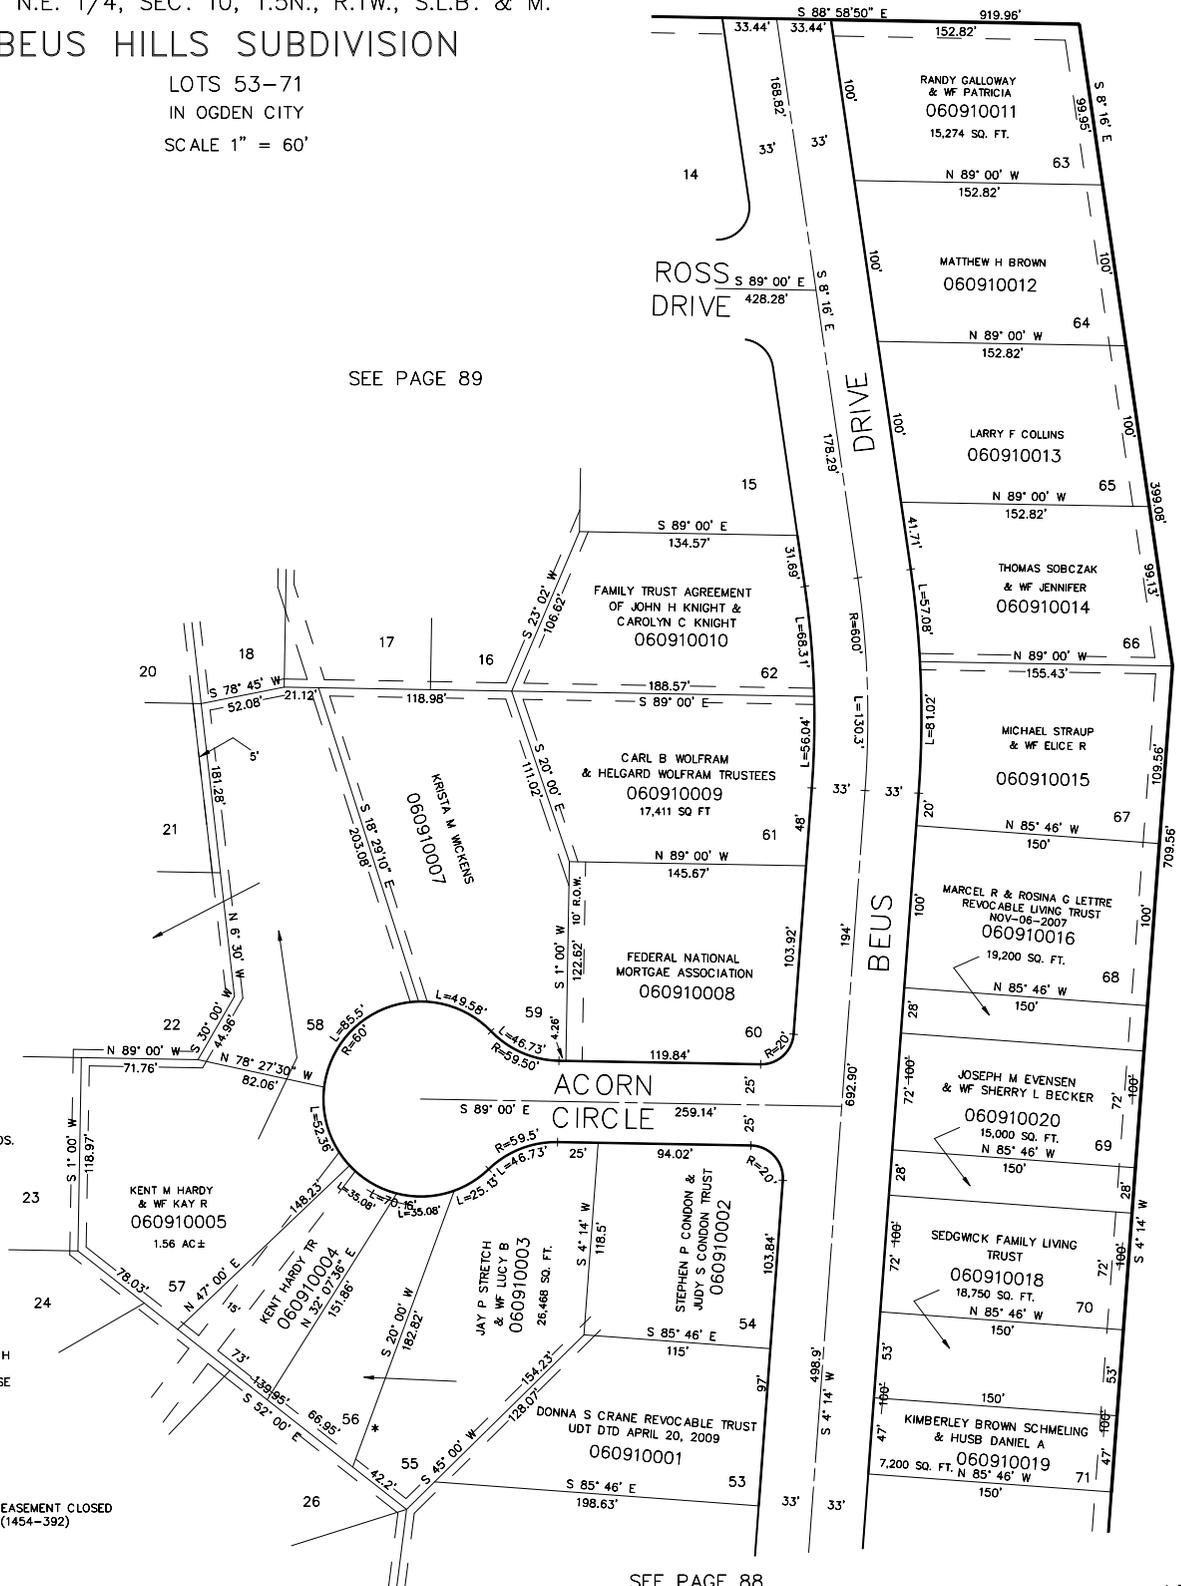

SEE PAGE 88