

PART OF N.E. 1/4, SEC. 10, T.5N., R.1W., S.L.B. & M.

BEUS HILLS SUBDIVISION

LOTS 53-71

IN OGDEN CITY

SCALE 1" = 60'

TAXING UNIT: 25

SEE BOOK 5, PAGE 22

91

SEE PAGE 89


SEE PAGE 89

FOR COMPLETE ENG DATA SEE
ORIGINAL DEDICATION PLAT IN
BOOK 15, PAGE 72 & 73 OF RECORDS.

* SEE DEED OF EASEMENT
(BK 559 PG 434)

5' UTILITY & DRAINAGE EASEMENTS EACH
SIDE OF PROPERTY LINES AS INDICATED
BY DASHED LINES EXCEPT AS OTHERWISE
SHOWN.

* NOTE: EASEMENT CLOSED
(1454-392)

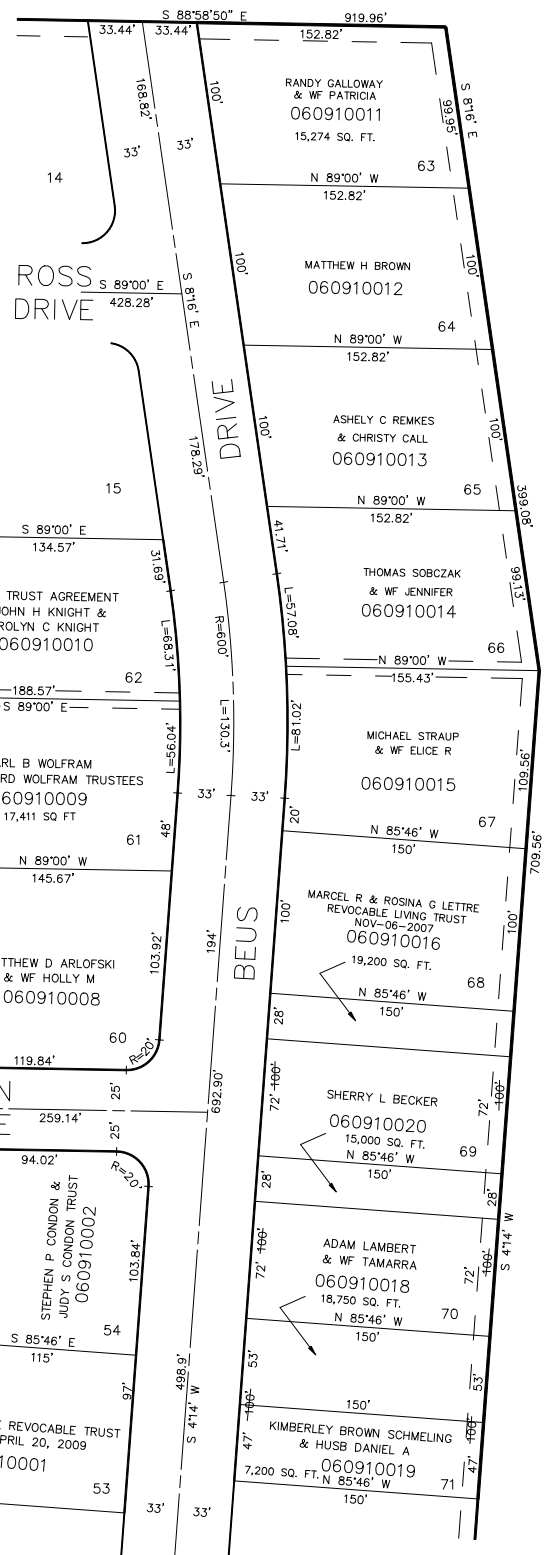

SEE
PAGE
86

SEE PAGE 88

L.D.F. 9-90