

PART OF N.E. 1/4, SEC. 10, T.5N., R.1W., S.L.B. & M.

SEE BOOK 5, PAGE 22

91

BEUS HILLS SUBDIVISION

LOTS 53-71
IN OGDEN CITY
SCALE 1" = 60'

TAXING UNIT: 25

SEE PAGE 89

SEE PAGE 89


SEE PAGE 86

FOR COMPLETE ENG DATA SEE ORIGINAL DEDICATION PLAT IN BOOK 15, PAGE 72 & 73 OF RECORDS.

* SEE DEED OF EASEMENT (BK 559 PG 434)

5' UTILITY & DRAINAGE EASEMENTS EACH SIDE OF PROPERTY LINES AS INDICATED BY DASHED LINES EXCEPT AS OTHERWISE SHOWN.

* NOTE: EASEMENT CLOSED (1454-392)

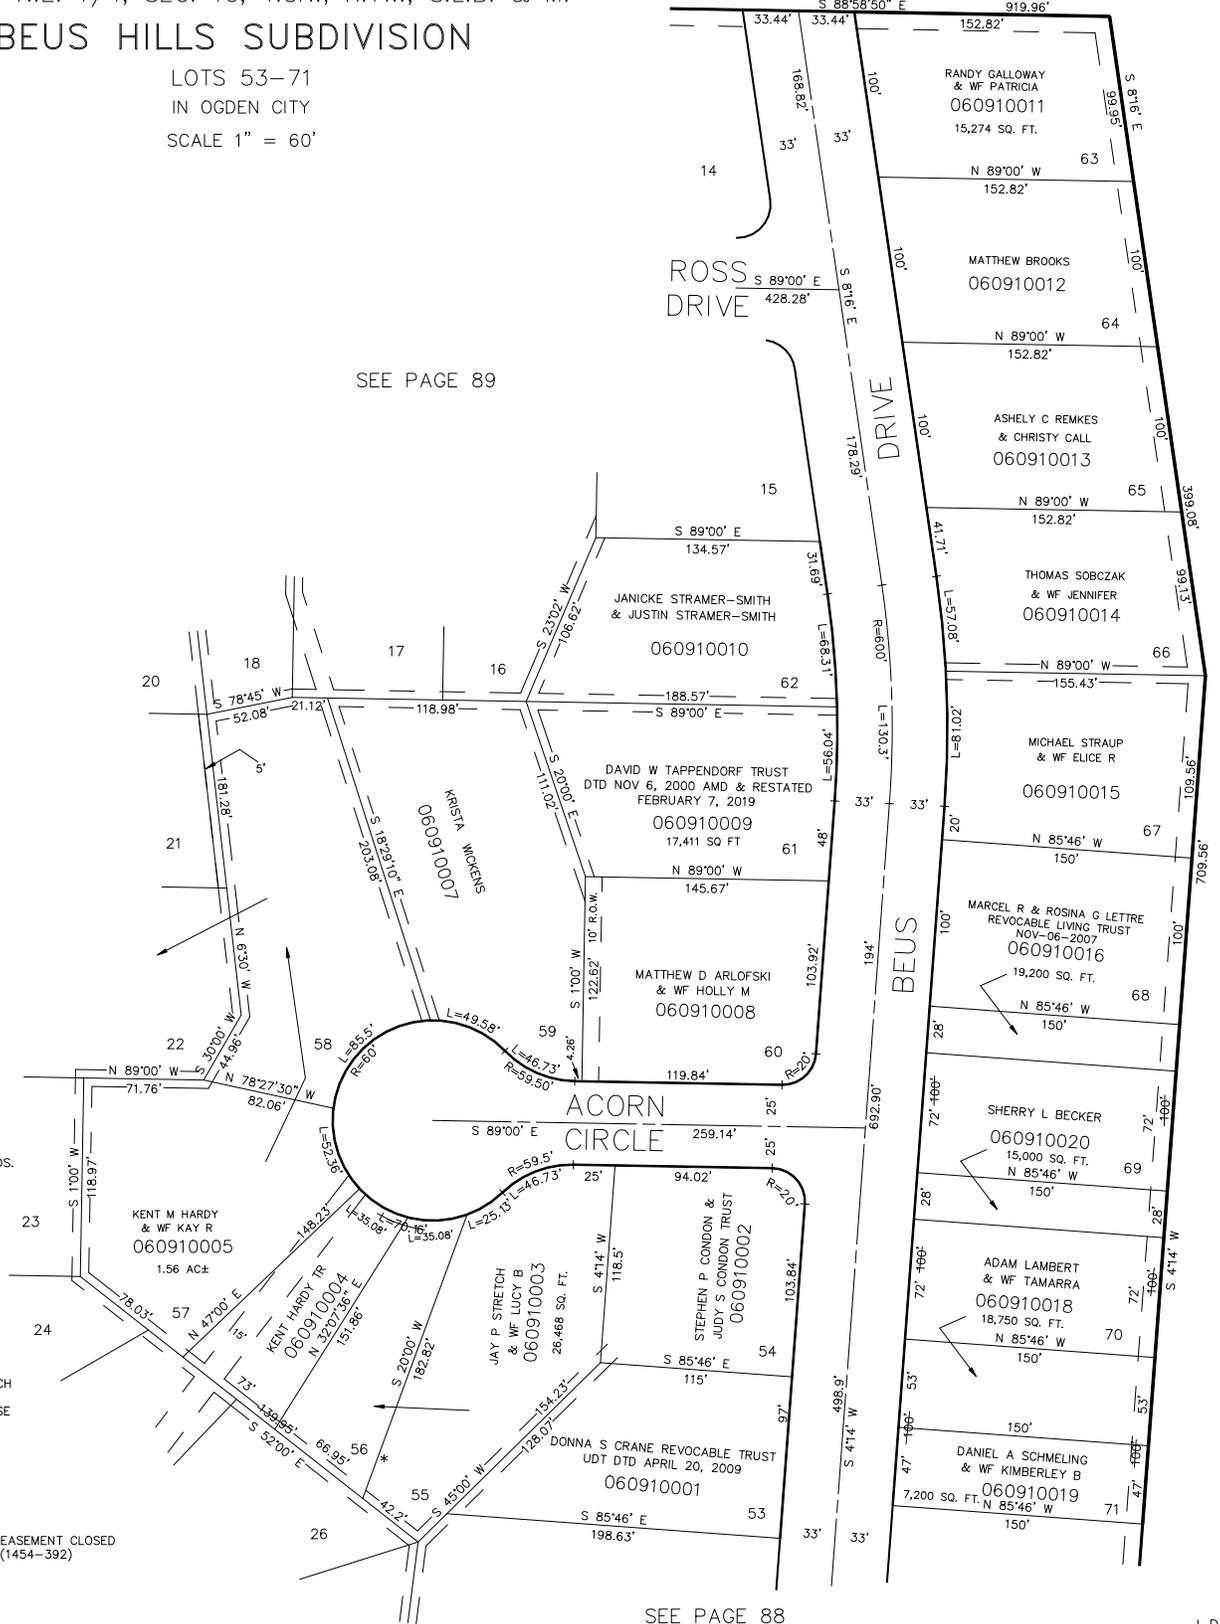

SEE PAGE 88

L.D.F. 9-90