

PART N.E. 1/4 SEC. 10 T.5N., R.1W., S.L.B.&M.

BONA VILLA PARK NO. 1

LOTS 1-15, 32-33, 37-38

IN OGDEN CITY

SCALE 1"=60'

TAXING UNIT: 25

PREFIX: 06-092

SEE BOOK 5, PAGE 22


EXCEPT WHERE OTHERWISE SHOWN, ALL LOTS ARE OWNED BY:
C.B.C. CORPORATION

OGDEN CITY SURVEY MON.
N.W. COR. OF N.E. 1/4
OF SECTION 10.

SEE PAGE 87

NOTE:
FOR COMPLETE ENGINEERING
DATA, SEE BOOK 15 OF PLATS,
PAGE 4.

NOTE:
ALL EASEMENT ARE
5' WIDE EXCEPT AS SHOWN.

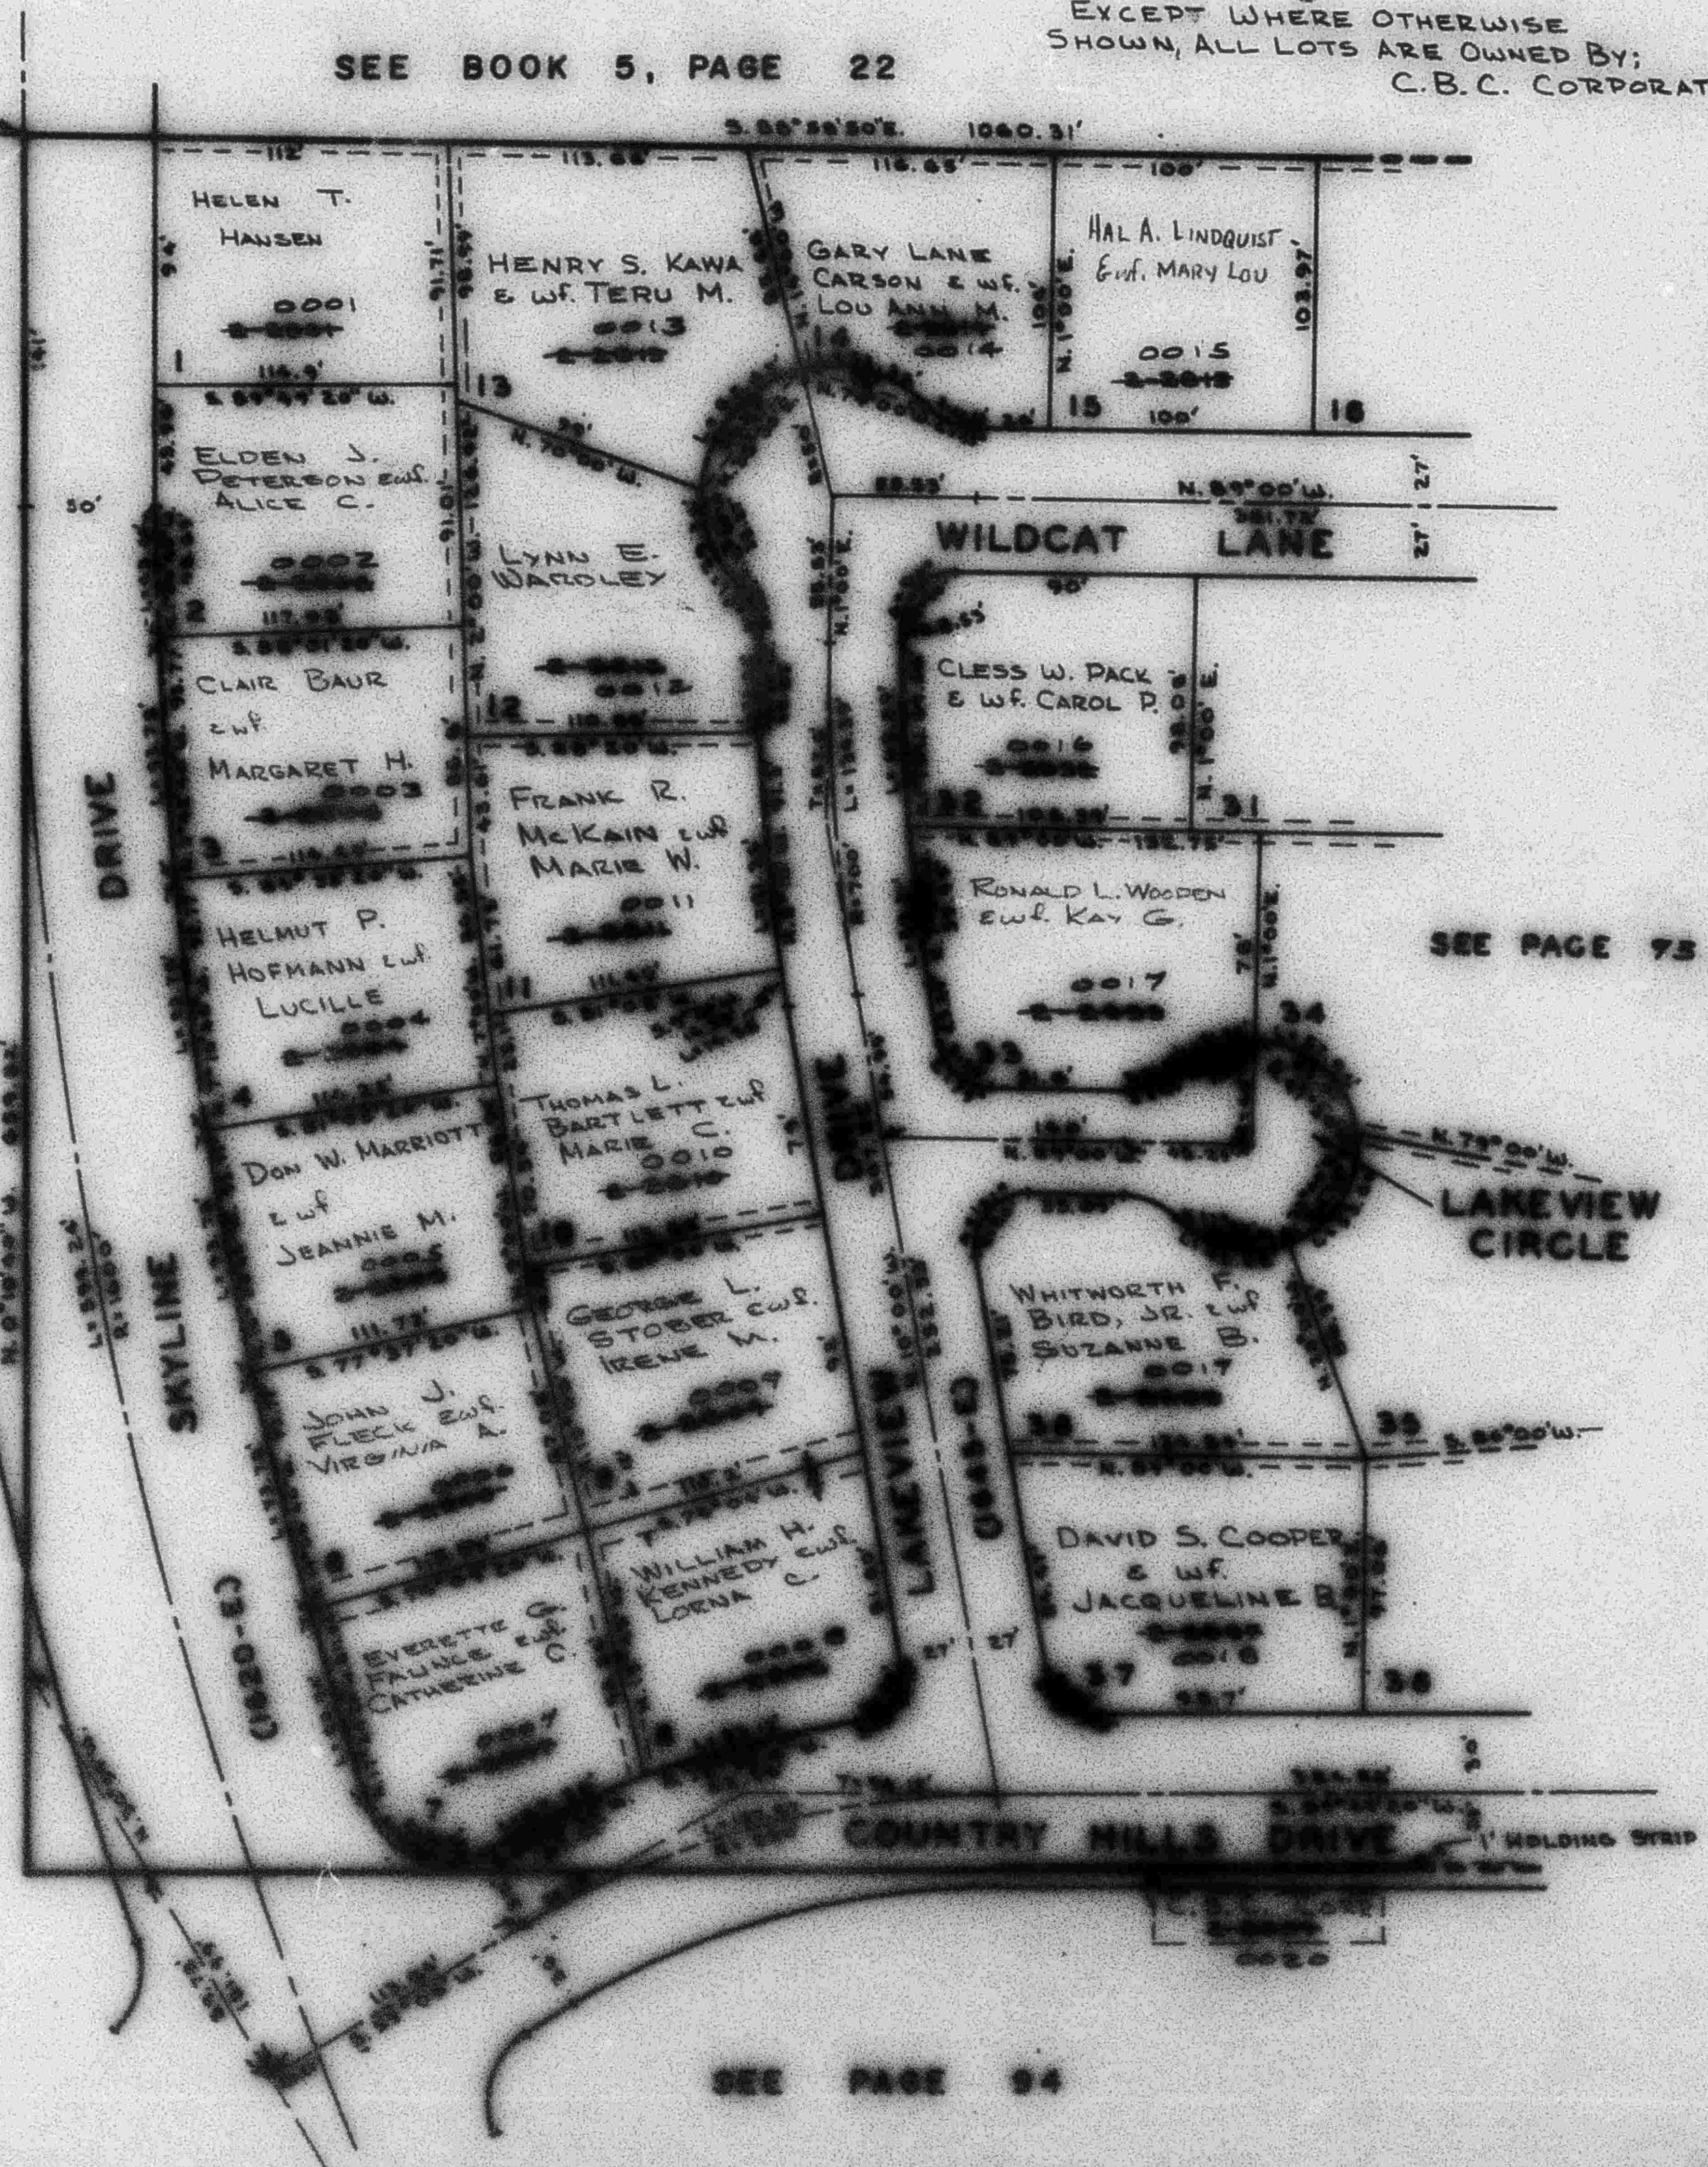

SEE PAGE 94