

PART NE 1/4 SEC. 10 T5N. R1W. S1B&M.

92

BONA VILLA PARK NO. 1

LOTS 1-15, 32-33, 37-38

IN OGDEN CITY

SCALE 1"=50'

PREFIX 06-092

TAXING UNIT 25

SEE BOOK 5, PAGE 22


OGDEN CITY SURVEY MON.
N.W. COR. OF NE 1/4
OF SECTION 10.

SEE PAGE 87

SEE PAGE 93

NOTE:
FOR COMPLETE ENGINEERING
DATA, SEE BOOK 15 OF PLATS,
PAGE 4.

NOTE:
ALL EASEMENT ARE
5' WIDE EXCEPT AS SHOWN.

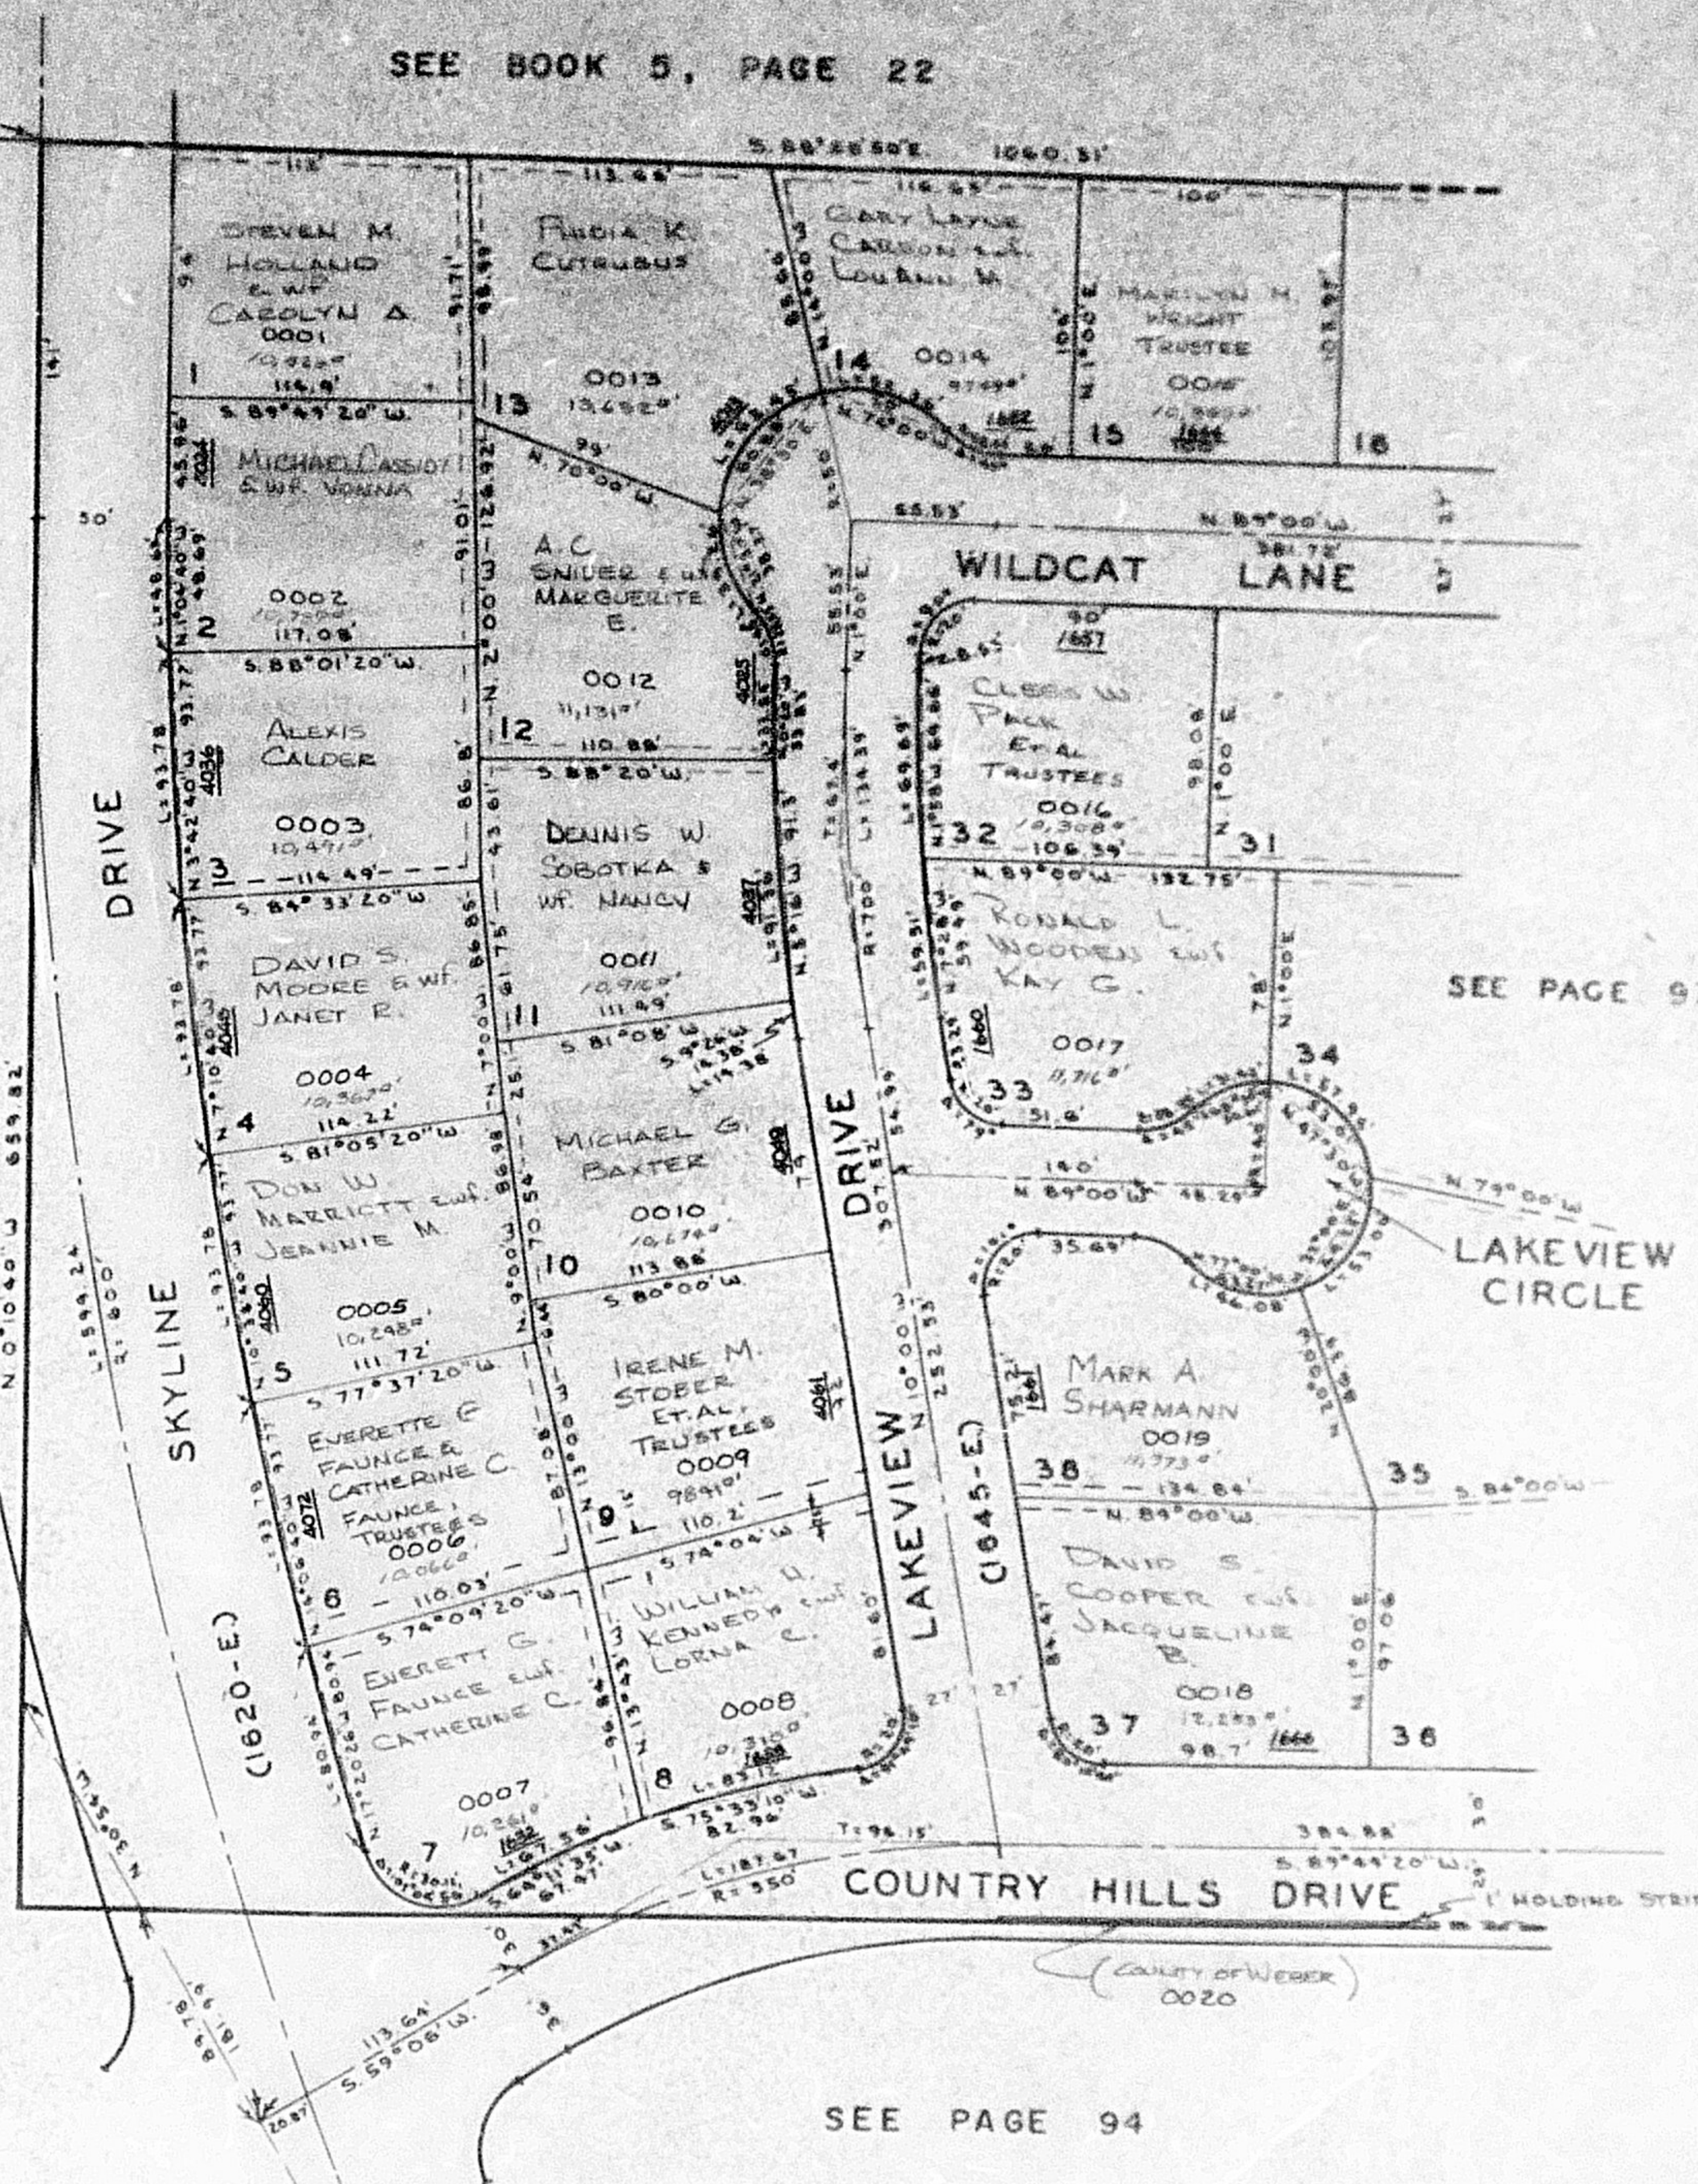

SEE PAGE 94

J.C.T. 9-65