

PART OF THE NE.1/4, SEC. 10, T.5N., R.1W., S.L.B. & M.

BONA VILLA PARK NO. 1


LOTS 1-15, 32-33, 37-38

IN OGDEN CITY

SCALE 1' = 60'

SEE BOOK 5, PAGE 22

TAXING UNIT: 25

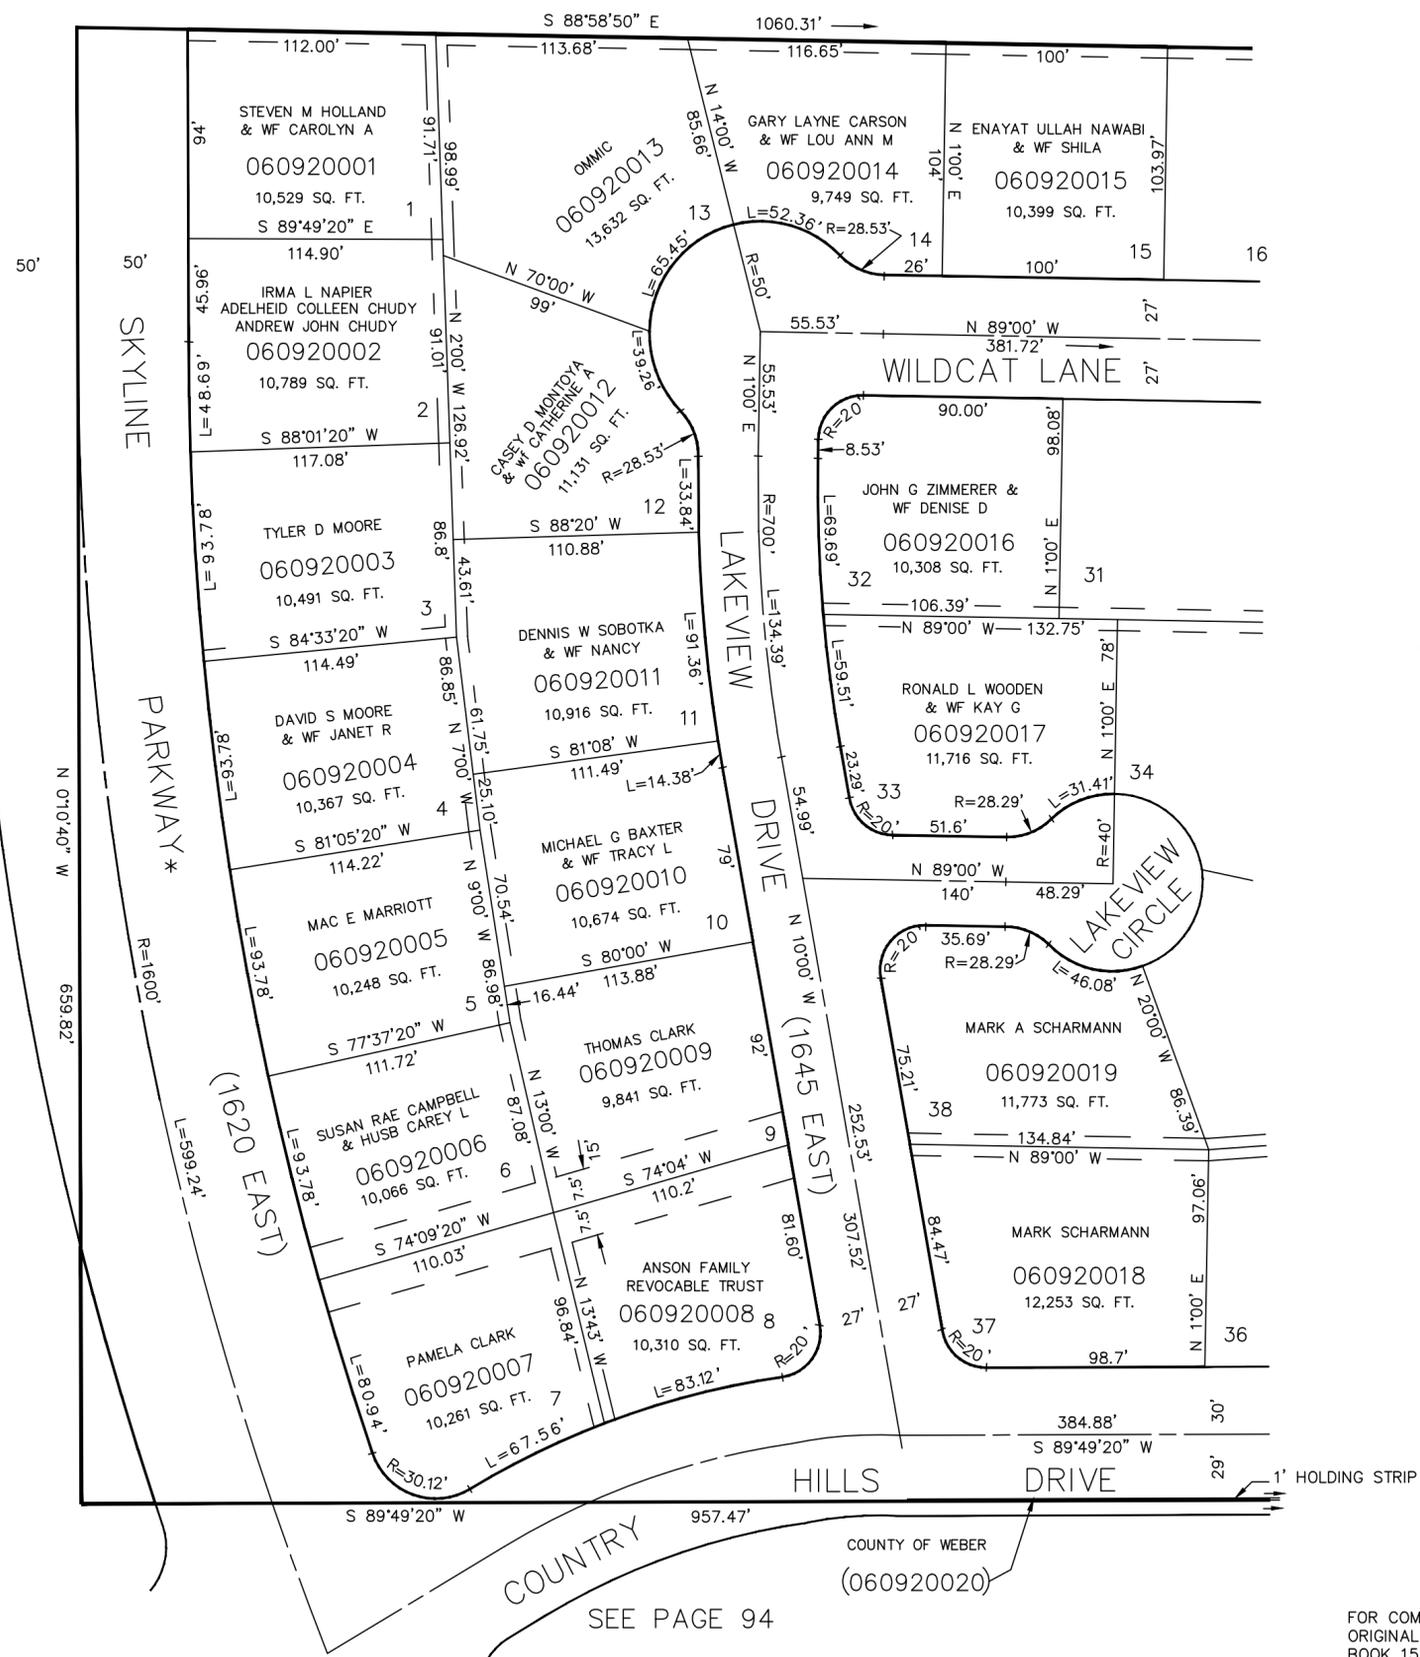

SEE PAGE 87

SEE PAGE 93

* STREET NAME CHANGED PER ORDINANCE NO. 97-4 E#2379405 10-DEC-08.

5' UTILITY & DRAINAGE EASEMENTS EACH SIDE OF PROPERTY LINES AS INDICATED BY DASHED LINES EXCEPT AS OTHERWISE SHOWN.

SEE PAGE 94

FOR COMPLETE ENG DATA SEE ORIGINAL DEDICATION PLAT IN BOOK 15, PAGE 4 OF RECORDS.