


PART OF SEC. 10, T.5N., R.1W., S.L.B. & M.
FOREST GREEN ESTATES SUBDIVISION

LOTS 1 TO 6, 11 TO 16

IN OGDEN CITY

SCALE 1" = 60'

TAXING UNIT: 25

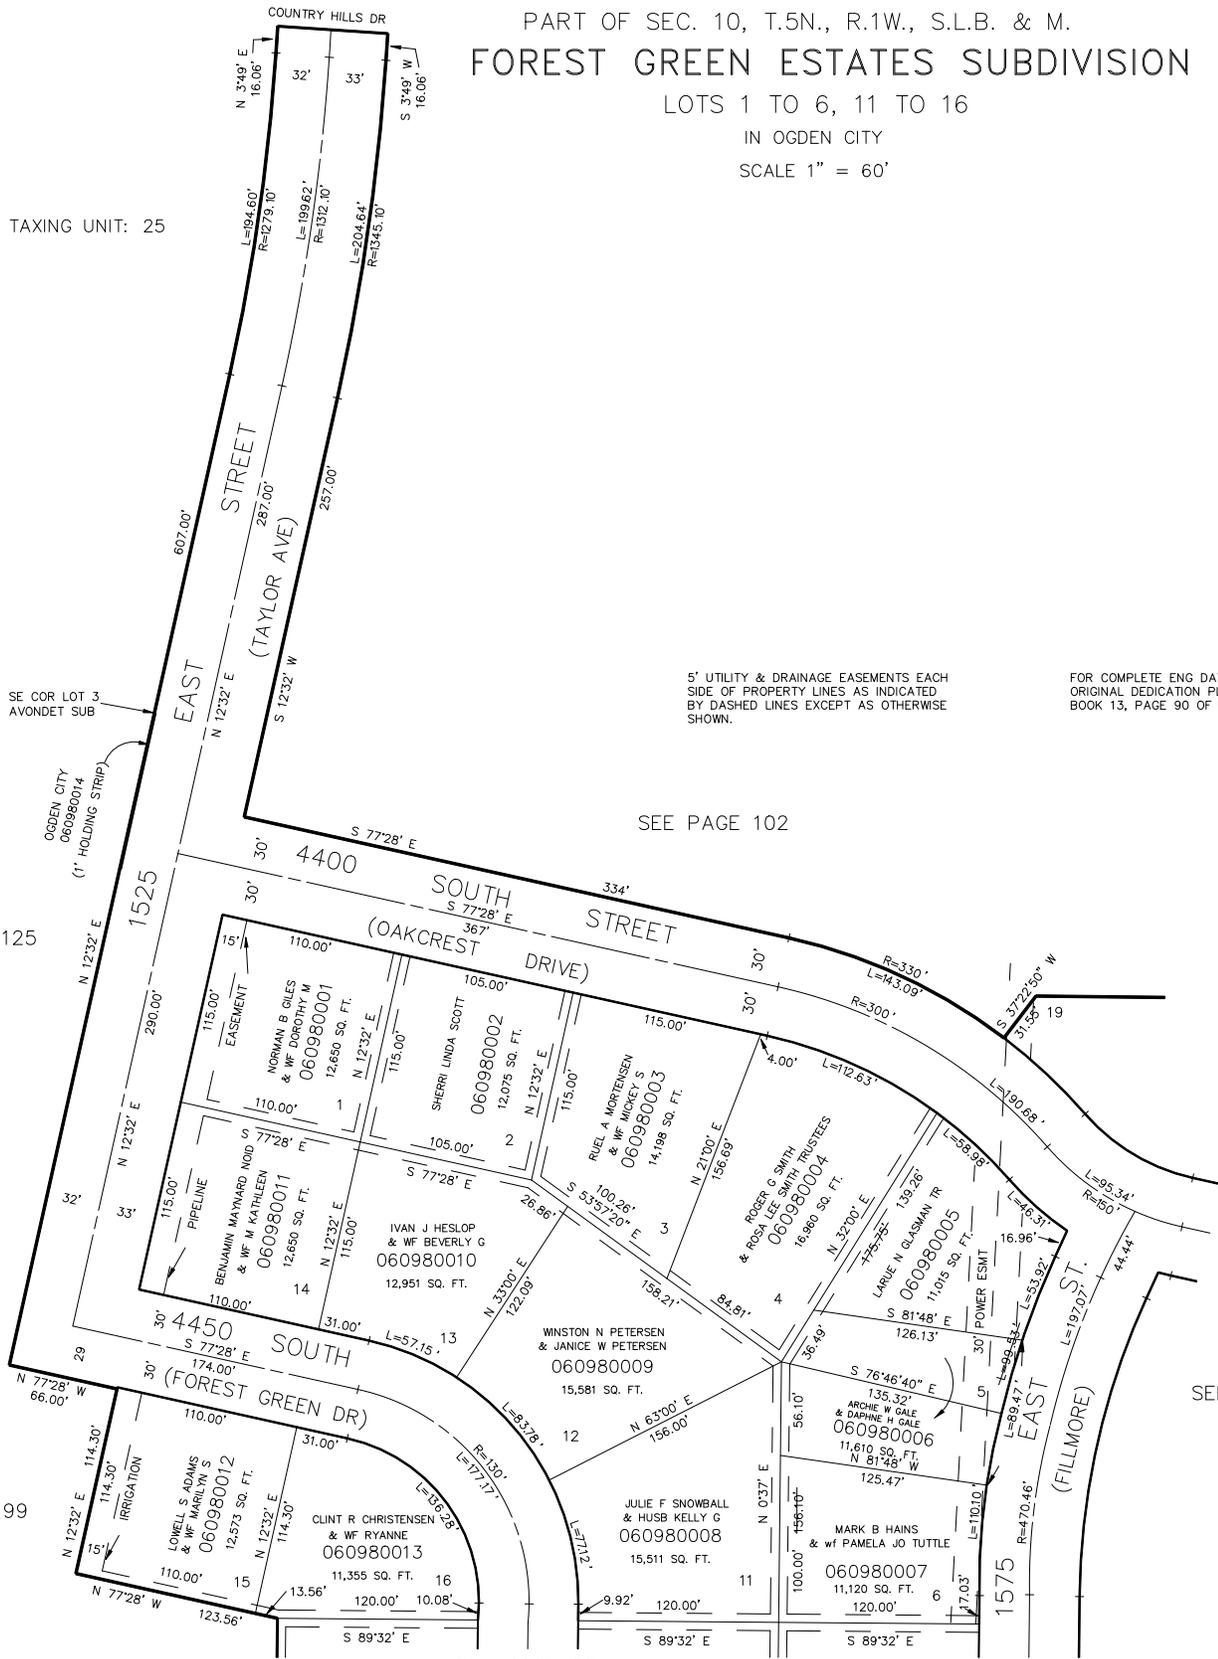

5' UTILITY & DRAINAGE EASEMENTS EACH SIDE OF PROPERTY LINES AS INDICATED BY DASHED LINES EXCEPT AS OTHERWISE SHOWN.

FOR COMPLETE ENG DATA SEE ORIGINAL DEDICATION PLAT IN BOOK 13, PAGE 90 OF RECORDS.

SEE PAGE 102

SEE PAGE 100

SEE PAGE 125

SEE PAGE 99

SEE PAGE 99

JAB 9-90