


PART OF SEC. 10, T.5N., R.1W., S.L.B. & M.
FOREST GREEN ESTATES SUBDIVISION

LOTS 1 TO 6, 11 TO 16

IN OGDEN CITY

SCALE 1" = 60'

TAXING UNIT: 25

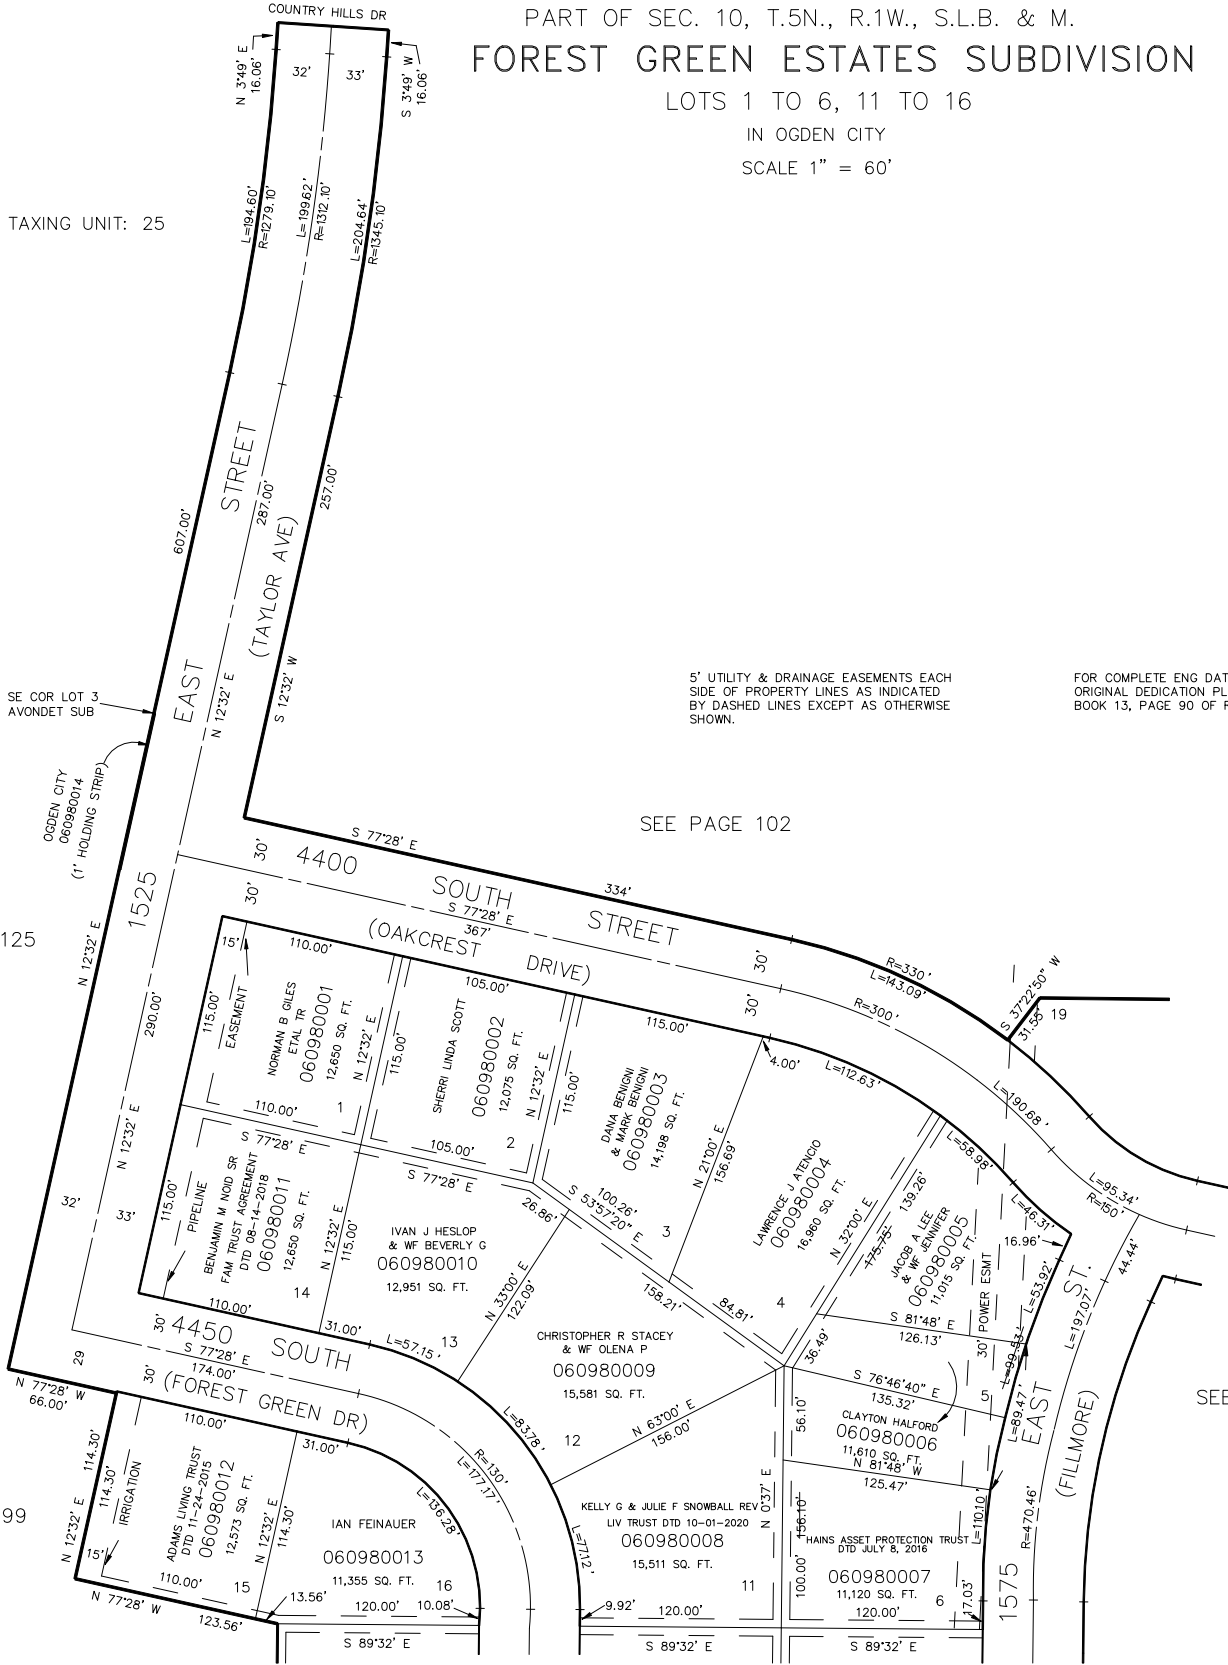

5' UTILITY & DRAINAGE EASEMENTS EACH
 SIDE OF PROPERTY LINES AS INDICATED
 BY DASHED LINES EXCEPT AS OTHERWISE
 SHOWN.

FOR COMPLETE ENG DATA SEE
 ORIGINAL DEDICATION PLAT IN
 BOOK 13, PAGE 90 OF RECORDS.

SEE PAGE 102

SEE PAGE 125

SEE PAGE 100

SEE PAGE 99

SEE PAGE 99

FOR TAX PURPOSES ONLY

JAB 9-90