


PART OF SEC. 10, T.5N., R.1W., S.L.B. & M.
FOREST GREEN ESTATES SUBDIVISION

LOTS 1 TO 6, 11 TO 16

IN OGDEN CITY

SCALE 1" = 60'

TAXING UNIT: 25

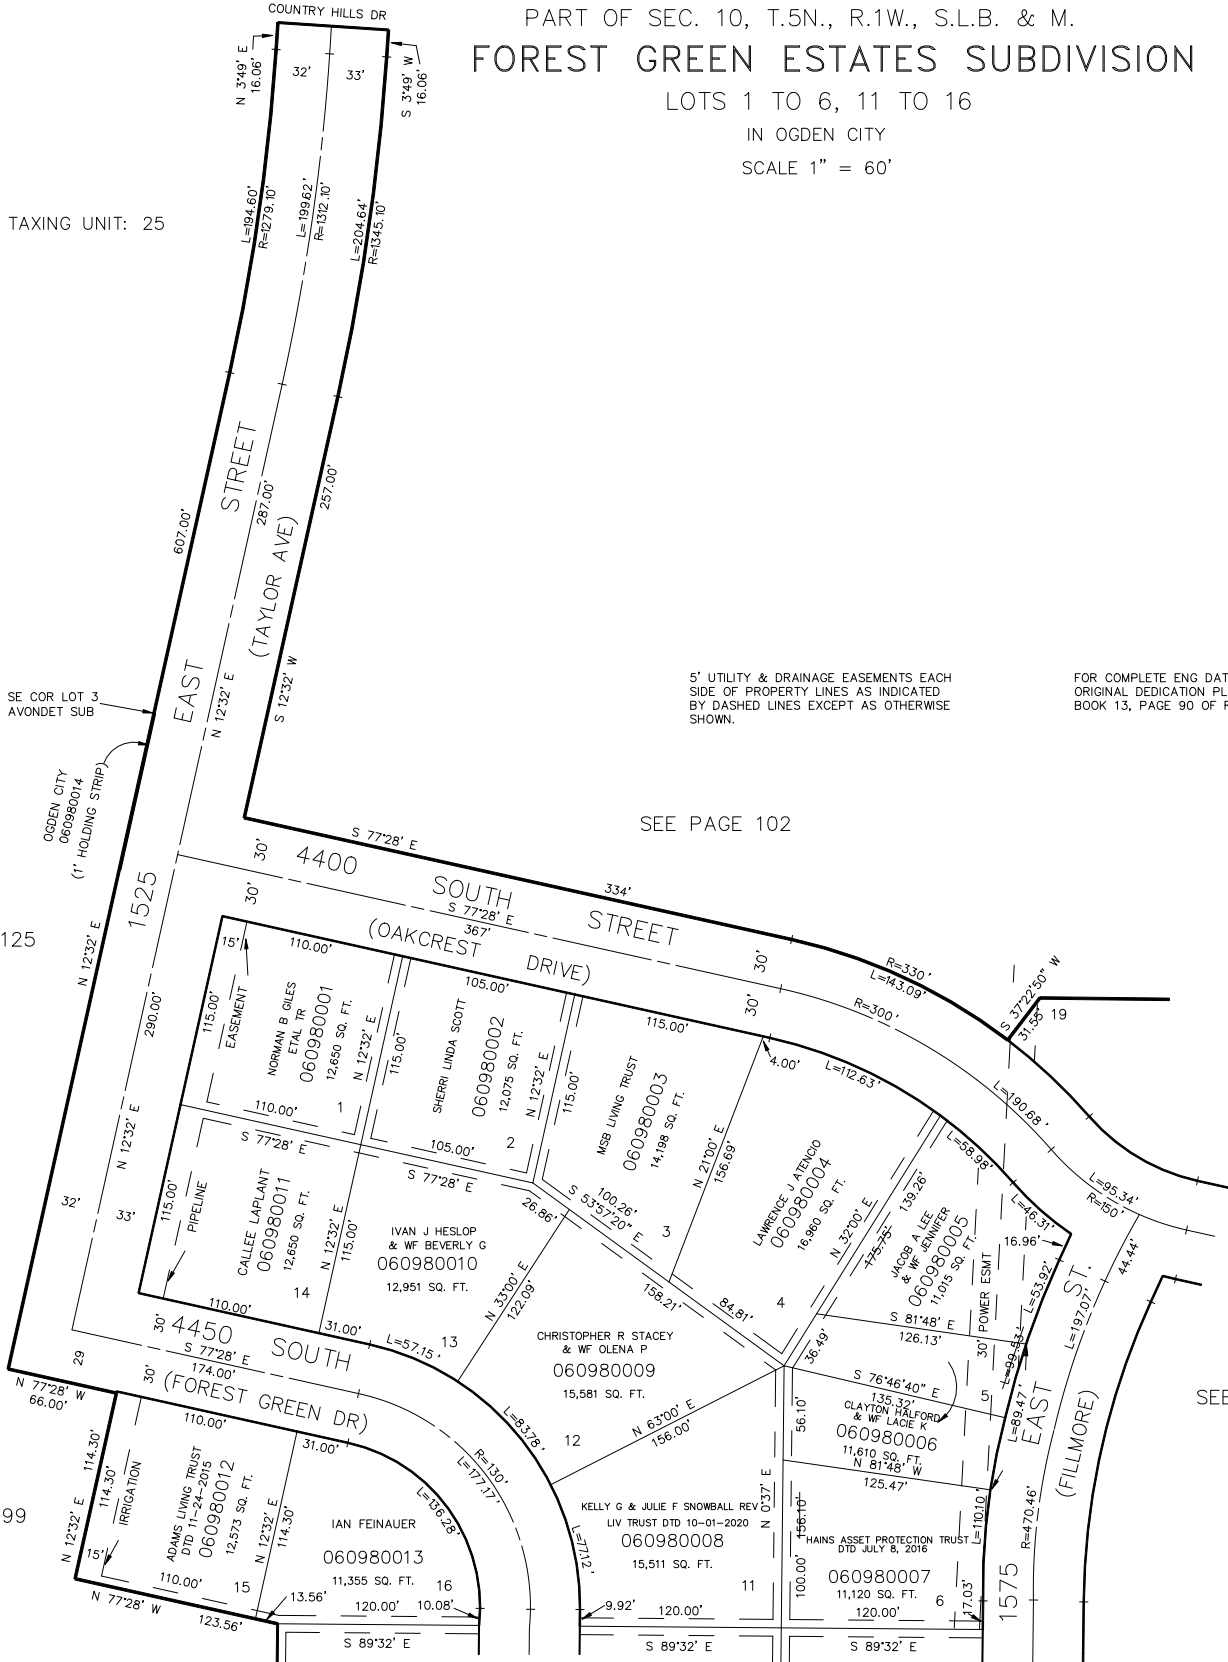

5' UTILITY & DRAINAGE EASEMENTS EACH
SIDE OF PROPERTY LINES AS INDICATED
BY DASHED LINES EXCEPT AS OTHERWISE
SHOWN.

FOR COMPLETE ENG DATA SEE
ORIGINAL DEDICATION PLAT IN
BOOK 13, PAGE 90 OF RECORDS.

SEE PAGE 102

SEE PAGE 125

SEE PAGE 100

SEE PAGE 99

SEE PAGE 99

FOR TAX PURPOSES ONLY

JAB 9-90