


PART OF SEC. 10, T.5N., R.1W., S.L.B. & M.  
FOREST GREEN ESTATES SUBDIVISION

LOTS 7 TO 10, 17 TO 18, 68 TO 76

IN OGDEN CITY  
SCALE 1" = 60'

TAXING UNIT: 25

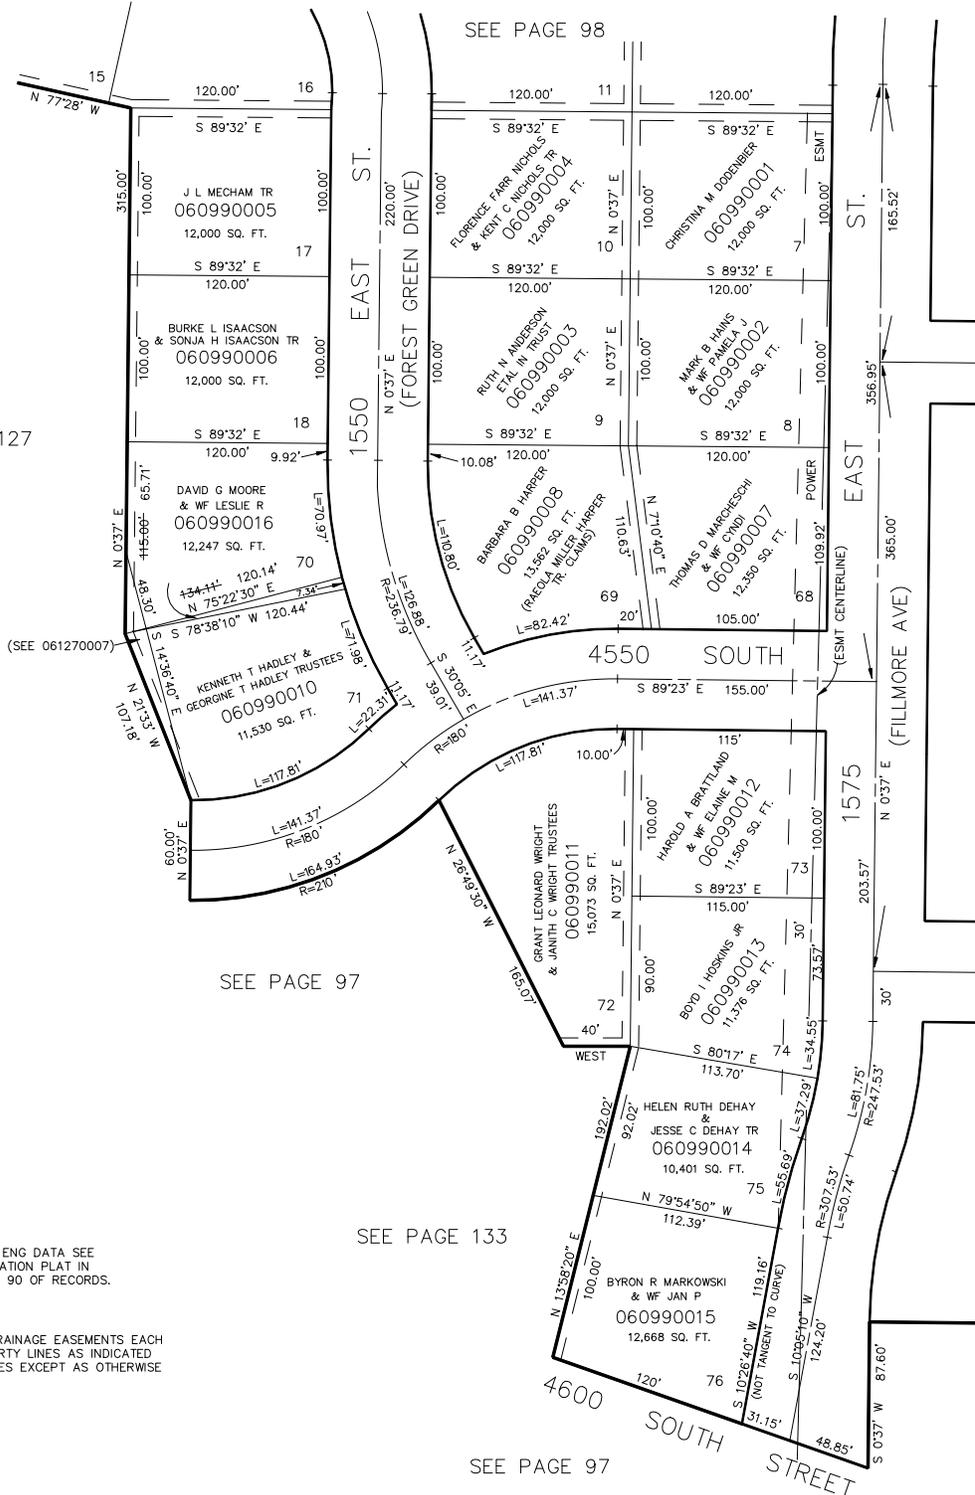

SEE PAGE 127

SEE PAGE 98

SEE PAGE 100

SEE PAGE 101

SEE PAGE 97

SEE PAGE 133

SEE PAGE 97

SEE PAGE 96

FOR COMPLETE ENG DATA SEE ORIGINAL DEDICATION PLAT IN BOOK 13, PAGE 90 OF RECORDS.

5' UTILITY & DRAINAGE EASEMENTS EACH SIDE OF PROPERTY LINES AS INDICATED BY DASHED LINES EXCEPT AS OTHERWISE SHOWN.