


PART OF SEC. 10, T.5N., R.1W., S.L.B. & M.  
FOREST GREEN ESTATES SUBDIVISION  
LOTS 7 TO 10, 17 TO 18, 68 TO 76

TAXING UNIT: 25

IN OGDEN CITY  
SCALE 1" = 60'

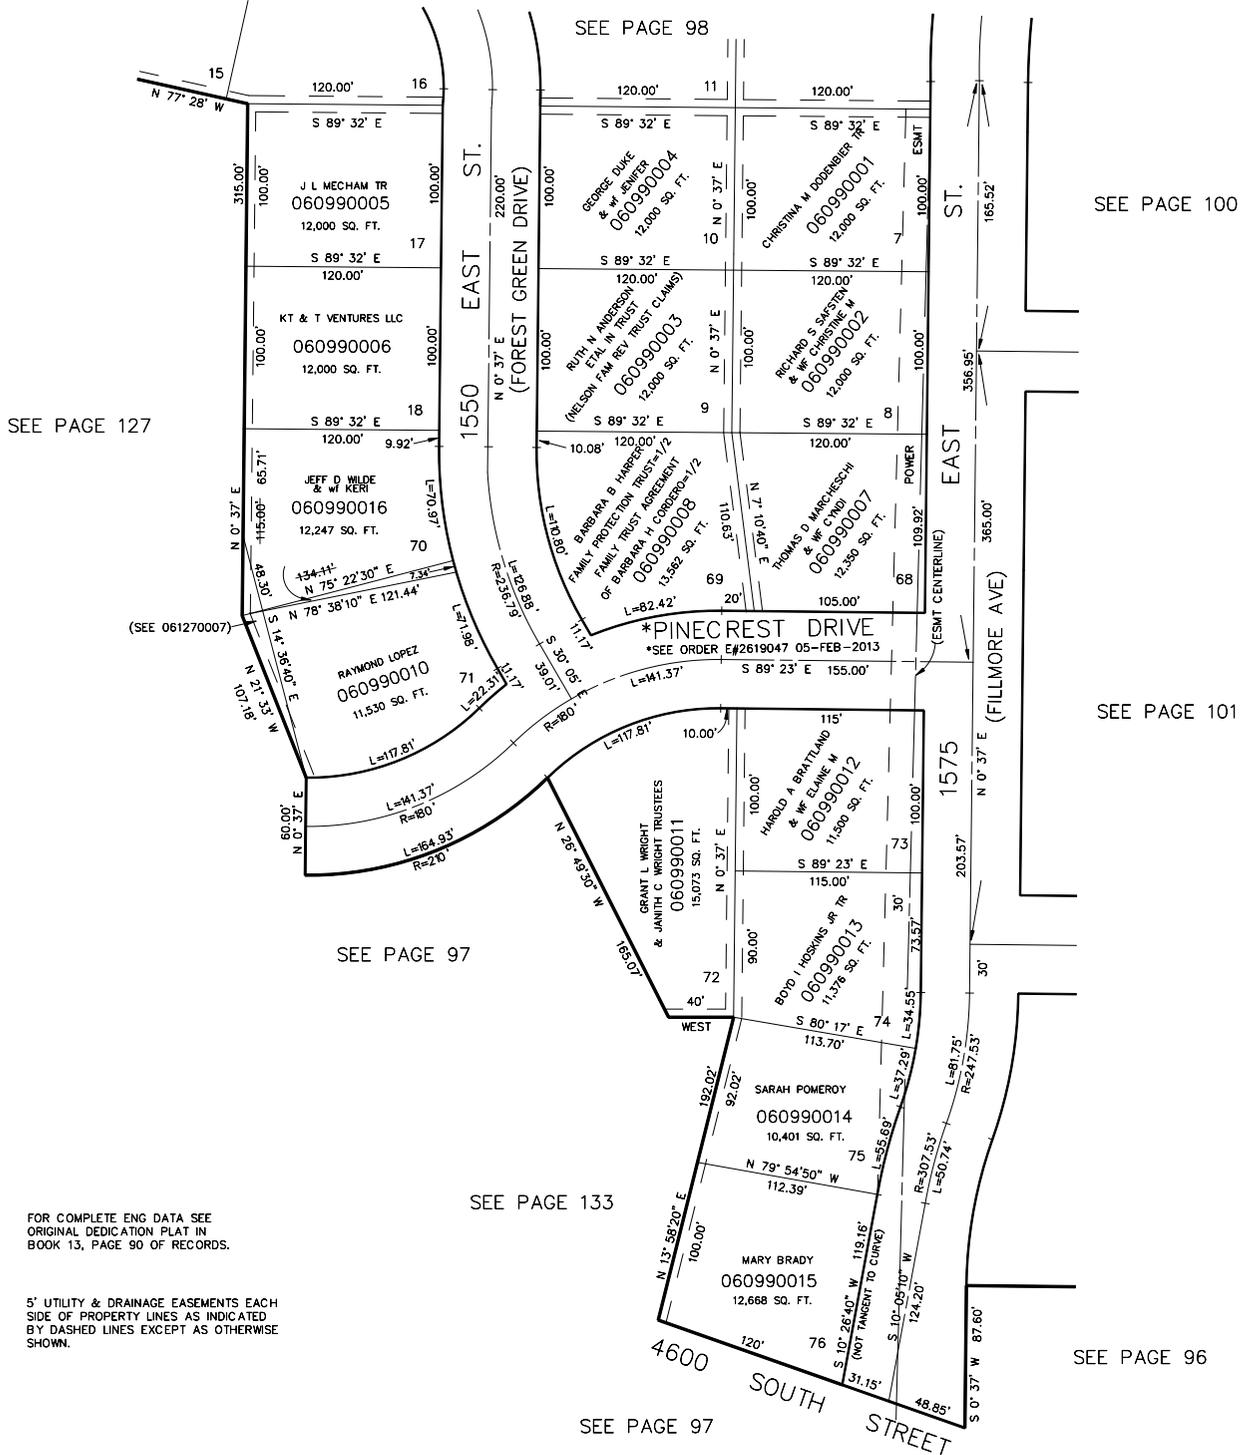

SEE PAGE 98

SEE PAGE 100

SEE PAGE 127

SEE PAGE 101

SEE PAGE 97

SEE PAGE 133

SEE PAGE 97

SEE PAGE 96

FOR COMPLETE ENG DATA SEE  
ORIGINAL DEDICATION PLAT IN  
BOOK 13, PAGE 90 OF RECORDS.

5' UTILITY & DRAINAGE EASEMENTS EACH  
SIDE OF PROPERTY LINES AS INDICATED  
BY DASHED LINES EXCEPT AS OTHERWISE  
SHOWN.