

PART OF SECTION 10, T.5N., R.1W., S.L.B.M.
FOREST GREEN ESTATES SUBDIVISION
 LOTS 32 TO 49, 61 TO 67

101


TAXING UNIT: 25

IN OGDEN CITY

SCALE 1" = 60'

PREFIX 06-101-

EXCEPT WHERE OTHERWISE SHOWN
 ALL LOTS ARE OWNED BY:
 BENTON CLAY & W.F.
 ISABELLA M. AKA. ISABELL M.

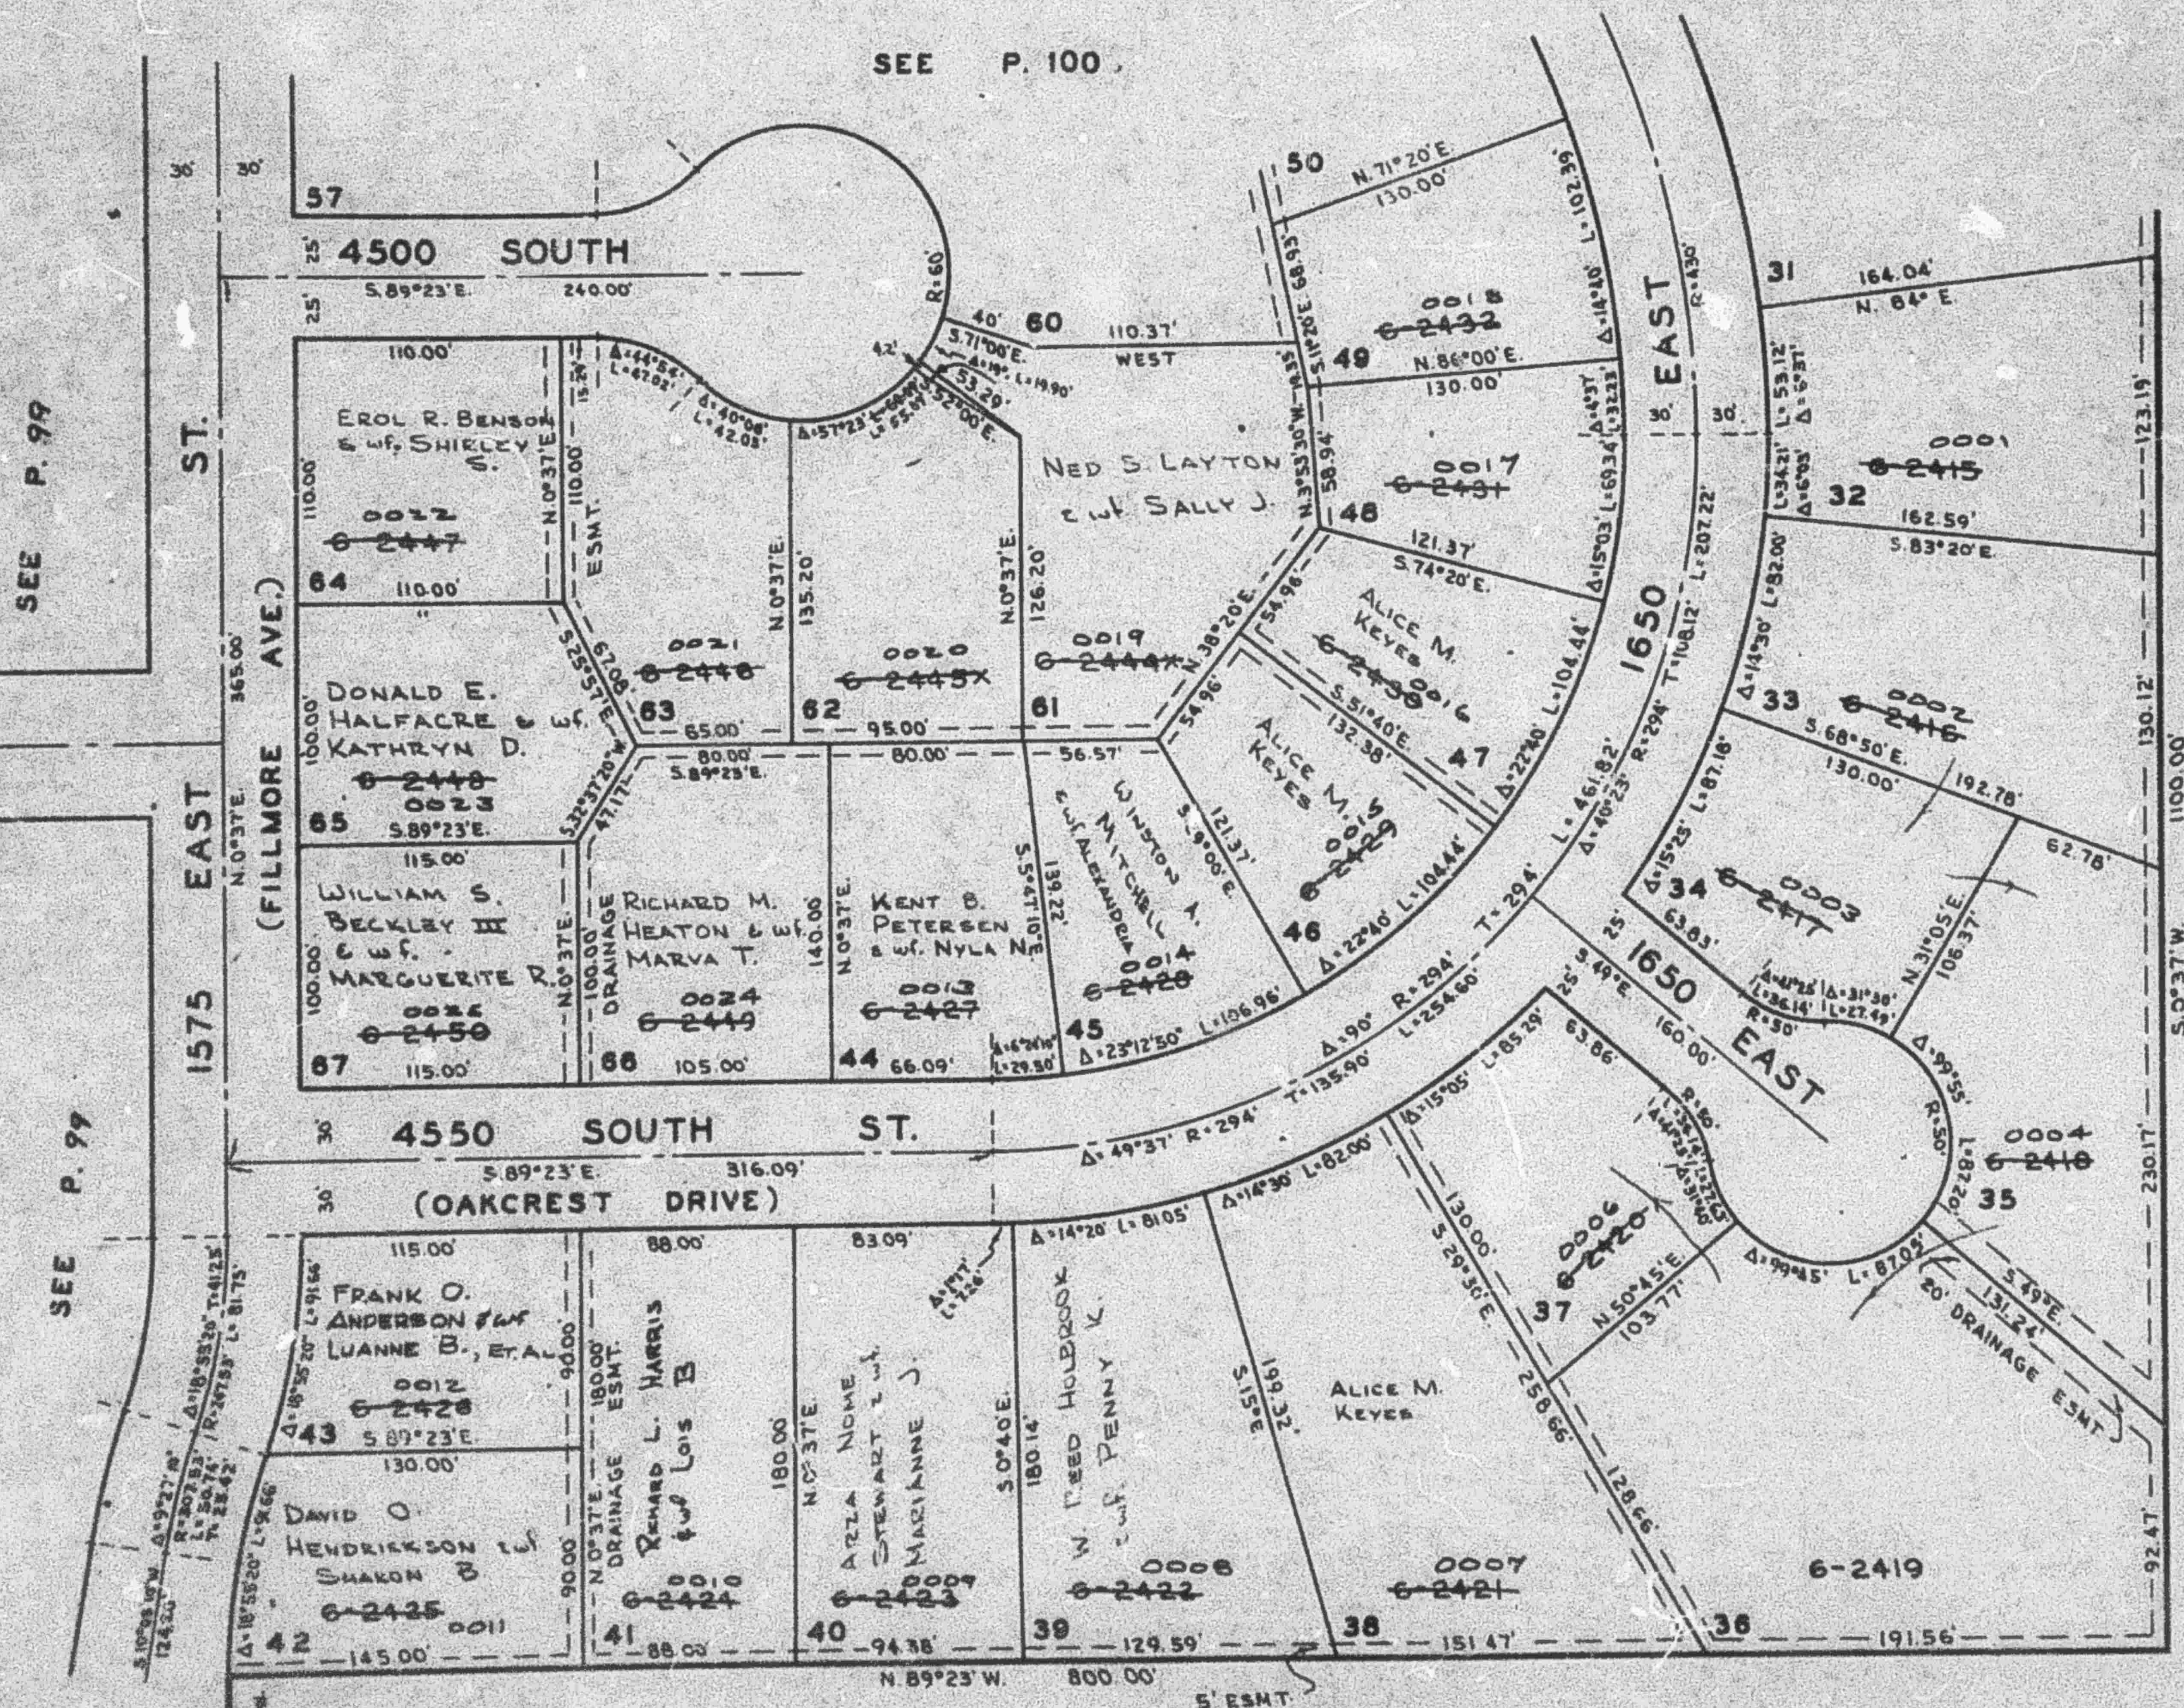

NOTE: ALL UTILITY EASEMENTS 5 FT WIDE ON EACH LOT 10 FT TOTAL WIDTH, UNLESS OTHERWISE NOTED

FOR COMPLETE ENGINEERING DATA, SEE ORIGINAL PLAT BOOK 18, P. 90.