


PART OF SEC. 10, T.5N., R.1W., S.L.B. & M.
FOREST GREEN ESTATES SUBDIVISION
LOTS 32 TO 49, 61 TO 67

TAXING UNIT: 25

IN OGDEN CITY
SCALE 1" = 60'

SEE PAGE 100

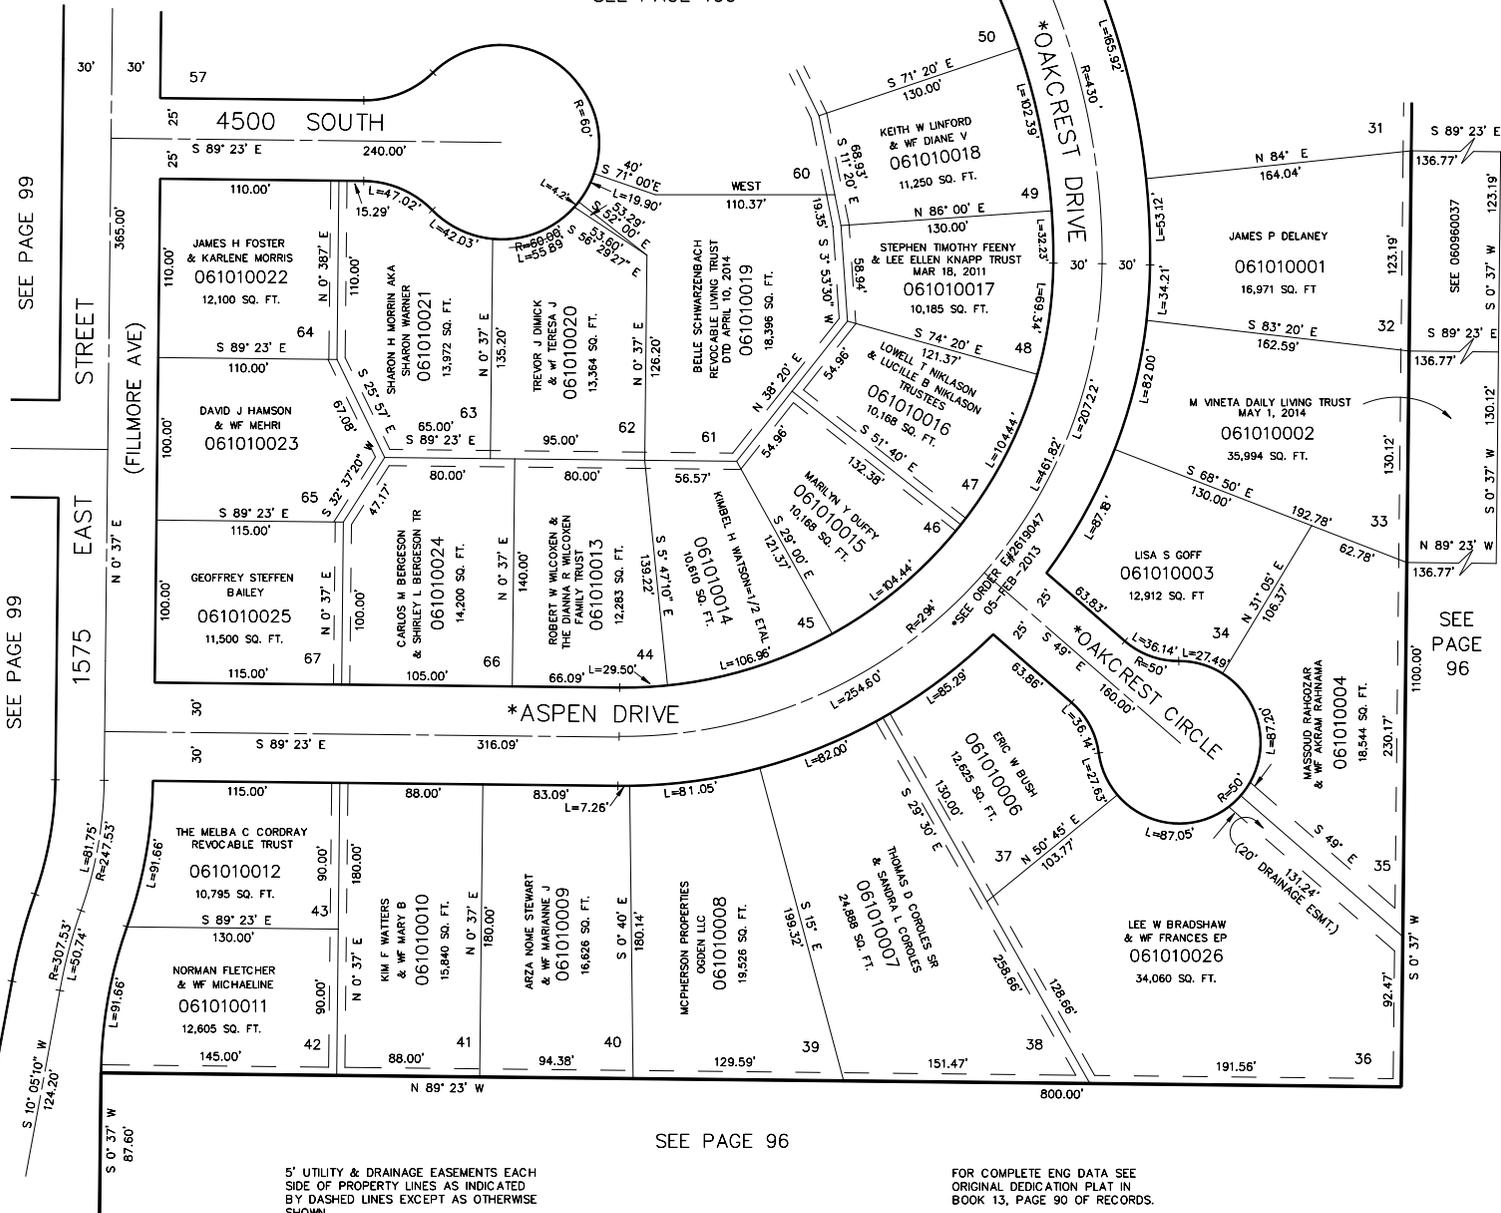

SEE PAGE 99

SEE PAGE 99

SEE PAGE 96

SEE PAGE 96

5' UTILITY & DRAINAGE EASEMENTS EACH
SIDE OF PROPERTY LINES AS INDICATED
BY DASHED LINES EXCEPT AS OTHERWISE
SHOWN.

FOR COMPLETE ENG DATA SEE
ORIGINAL DEDICATION PLAT IN
BOOK 13, PAGE 90 OF RECORDS.