


PART OF SEC. 10, T.5N., R.1W., S.L.B. & M.
FOREST GREEN ESTATES SUBDIVISION

LOTS 32 TO 49, 61 TO 67

TAXING UNIT: 25

IN OGDEN CITY
SCALE 1" = 60'

SEE PAGE 100

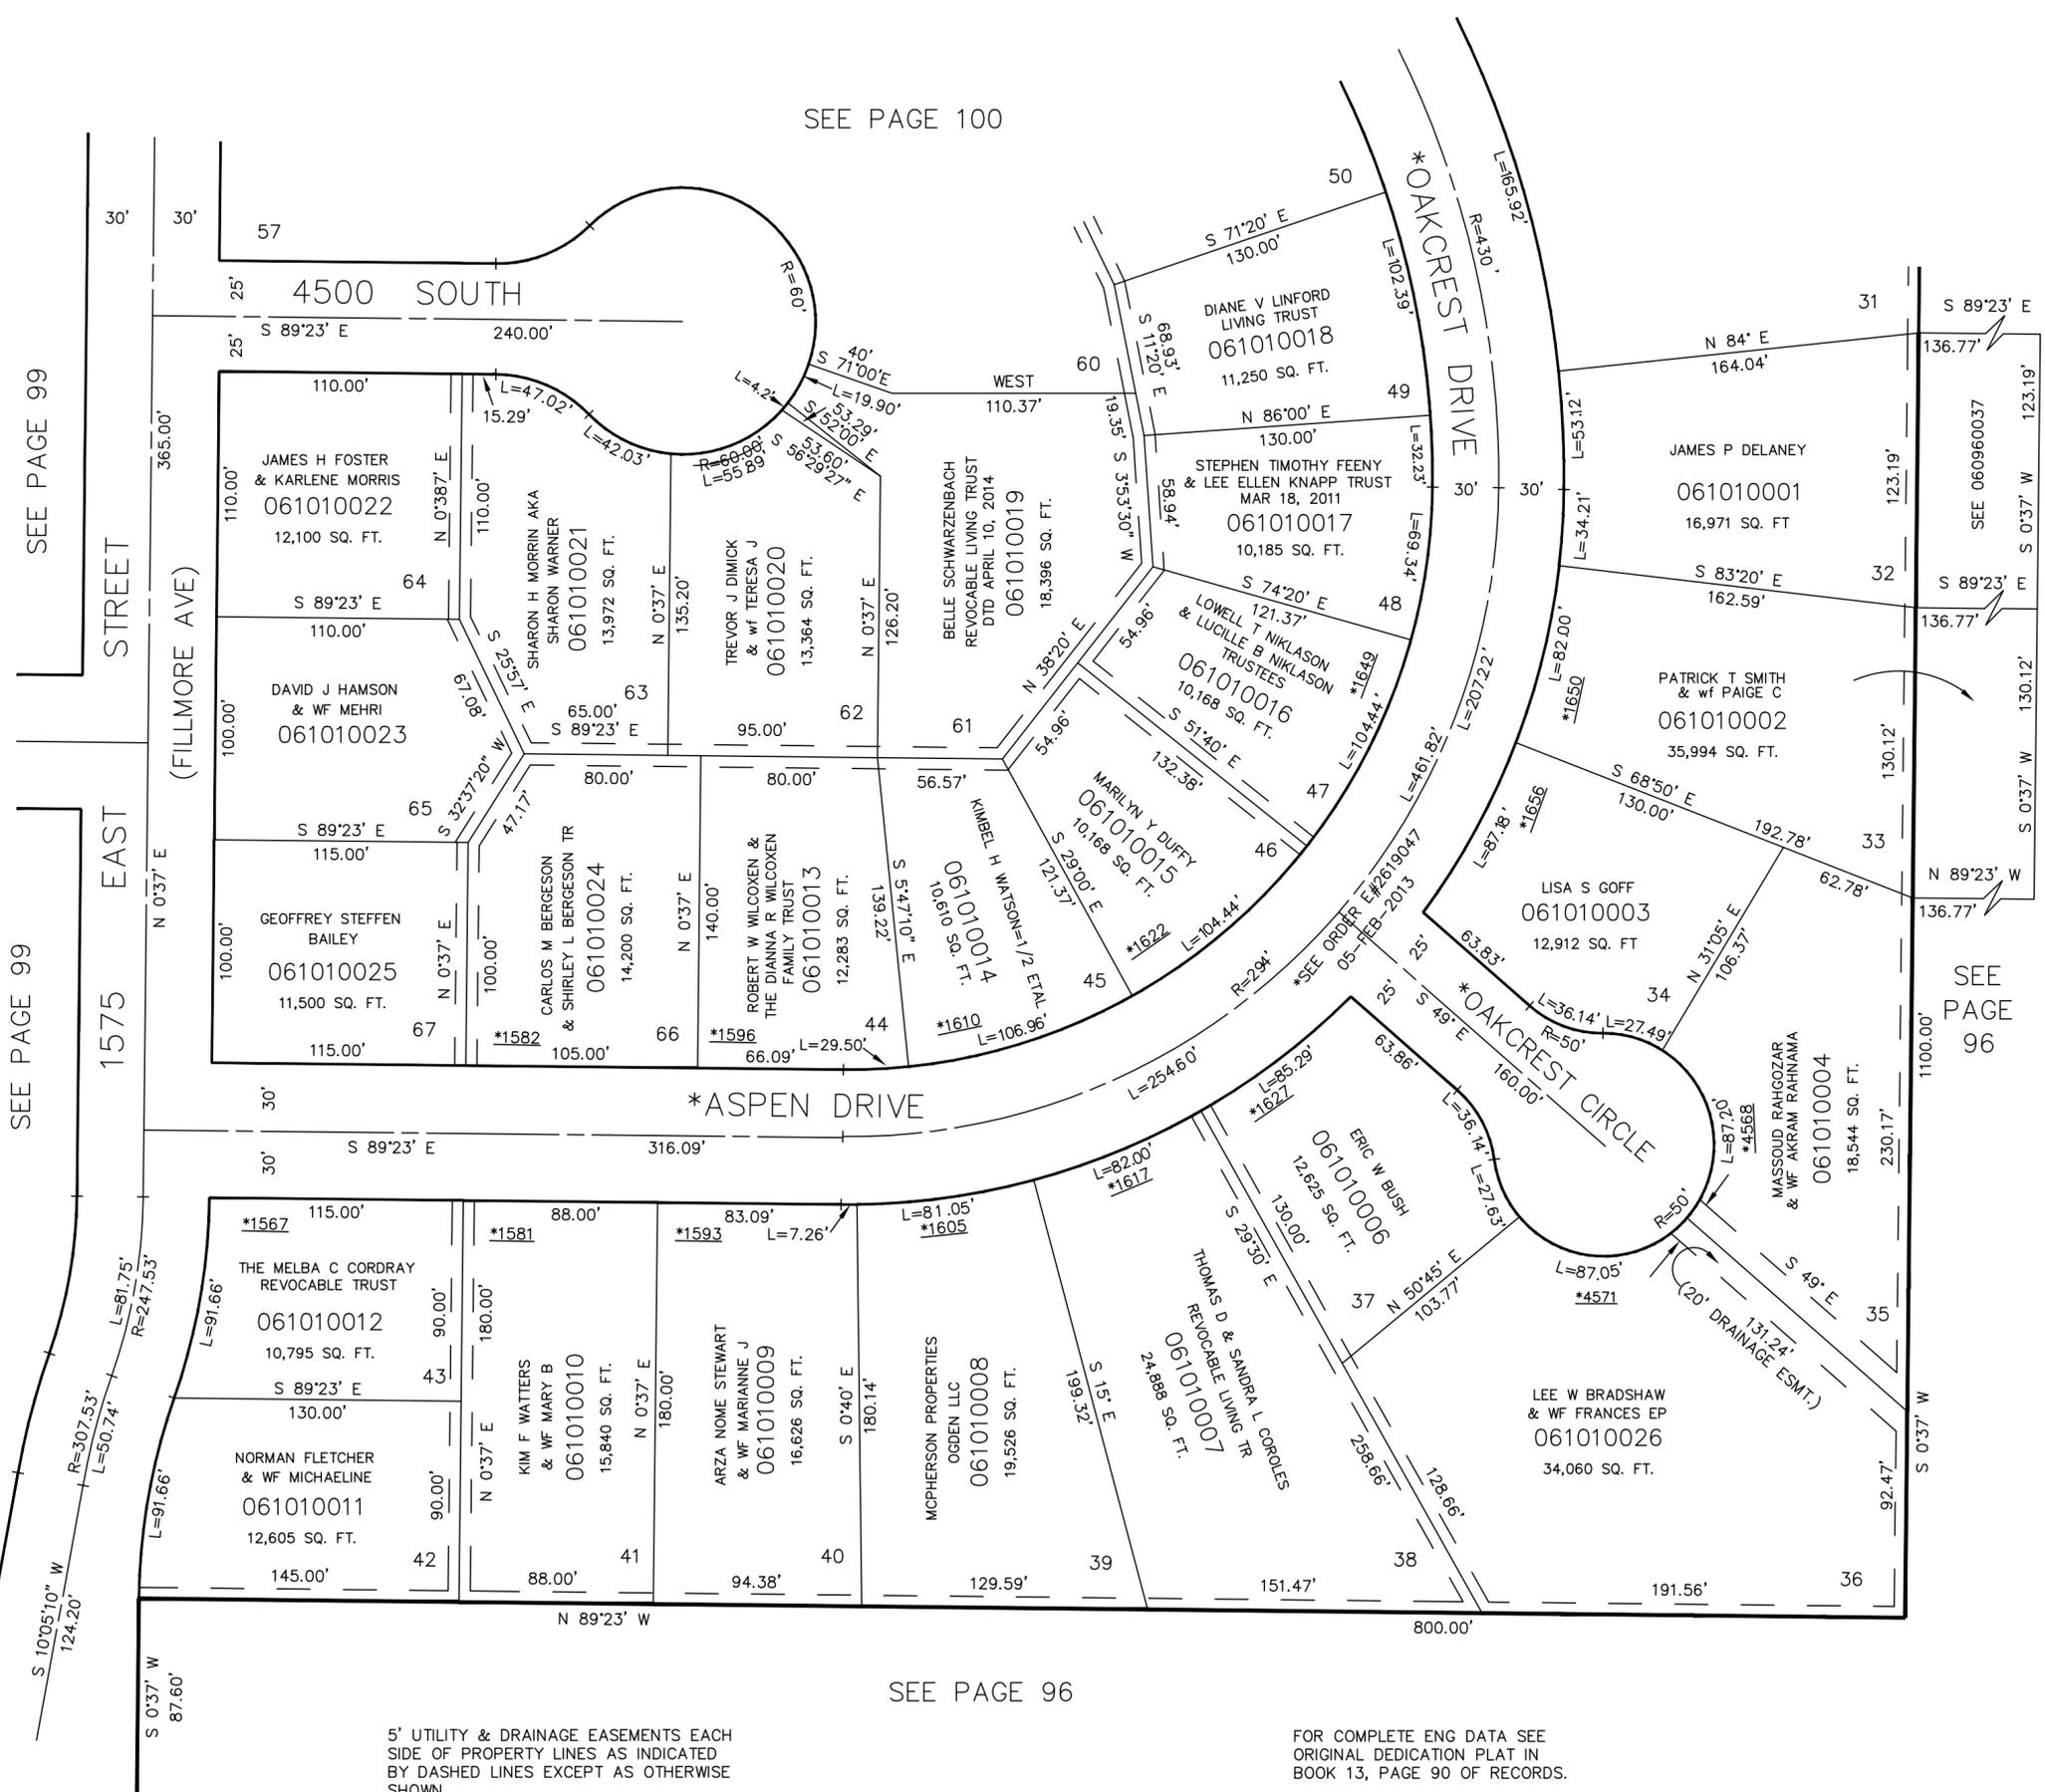

SEE PAGE 99

SEE PAGE 99

SEE 060960037

SEE PAGE 96

5' UTILITY & DRAINAGE EASEMENTS EACH SIDE OF PROPERTY LINES AS INDICATED BY DASHED LINES EXCEPT AS OTHERWISE SHOWN.

FOR COMPLETE ENG DATA SEE ORIGINAL DEDICATION PLAT IN BOOK 13, PAGE 90 OF RECORDS.

SEE PAGE 96