

NW. 1/4 OF
SECTION 10, T.5N., R.1W., S.L.B. & M.

TAXING UNIT: 25


IN OGDEN CITY
SCALE 1" = 200'

SEE BK. 5, PG. 27

SEE BK. 5, PG. 25

SEE PAGE 74

SEE PAGE 86

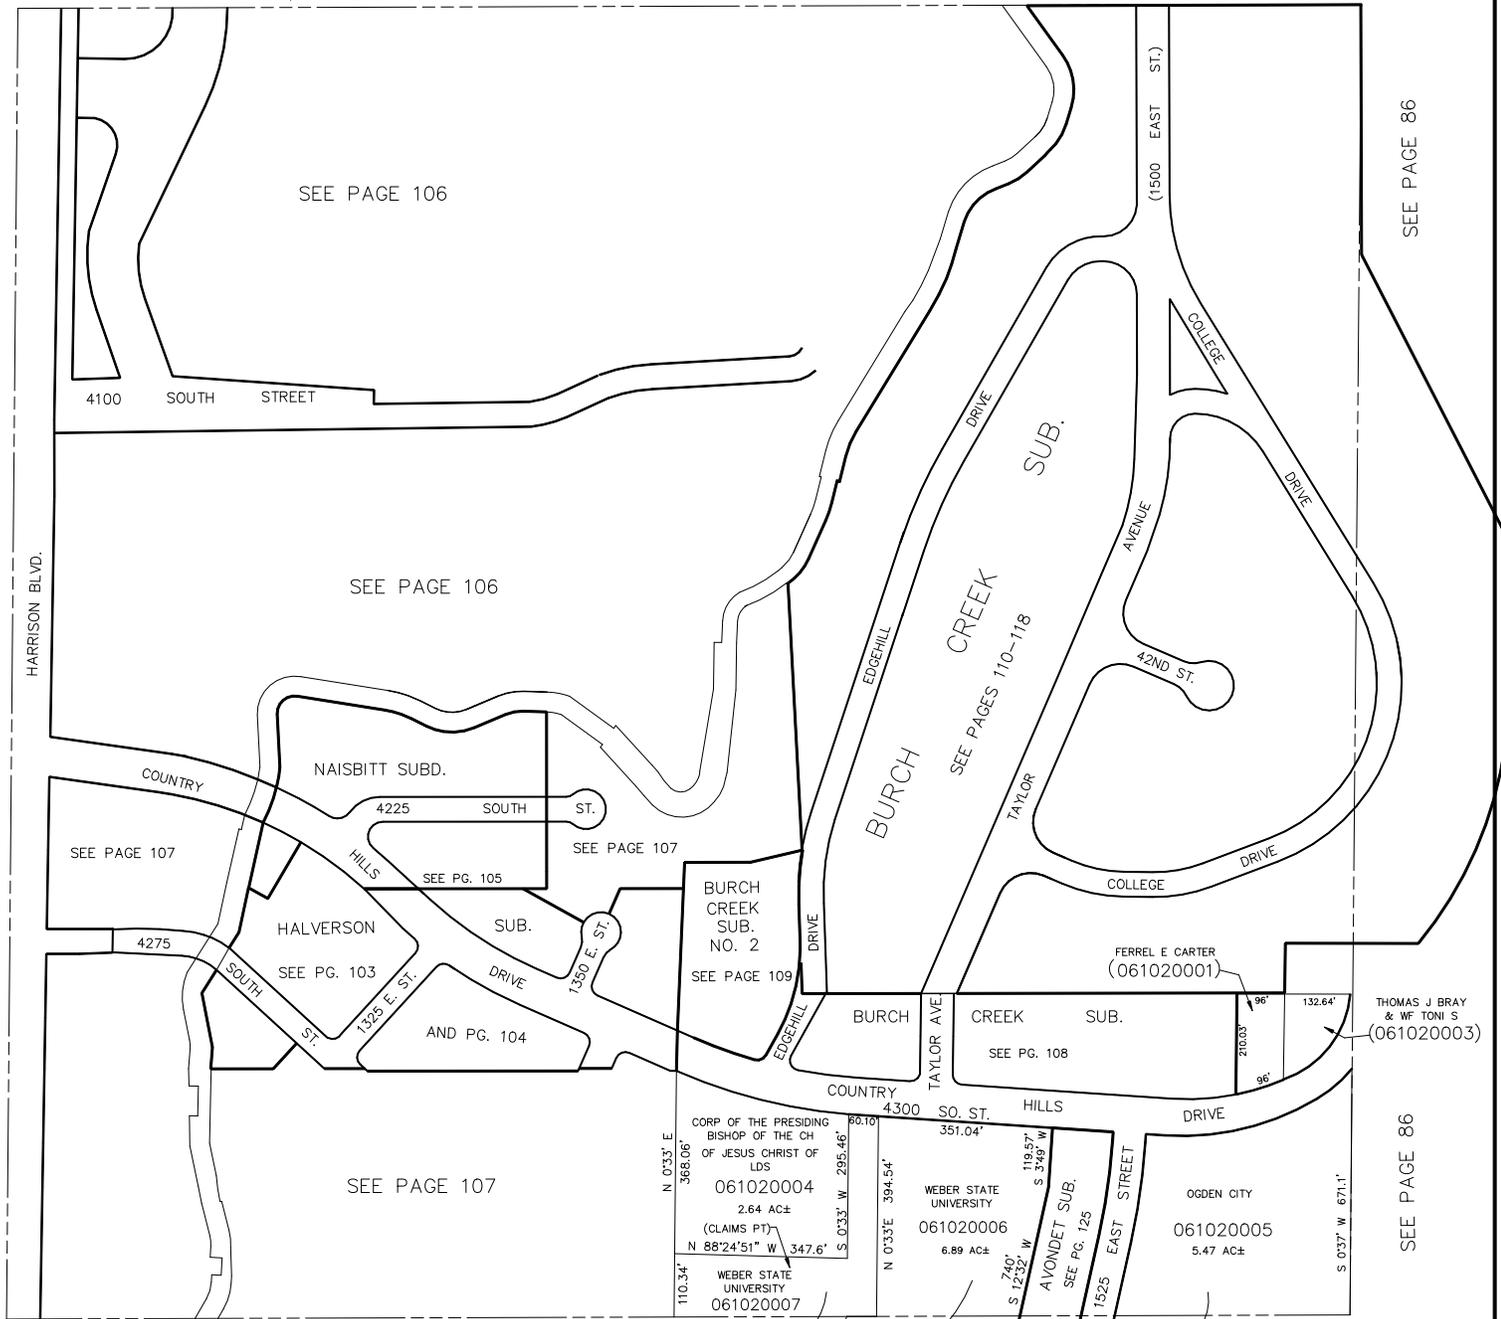

SEE PAGE 106

SEE PAGE 106

NAISBITT SUBD.

HALVERSON SUB.

BURCH CREEK SUB. NO. 2

BURCH CREEK SUB. SEE PAGES 110-118

FERREL E CARTER (061020001)

THOMAS J BRAY & WF TONI S (061020003)

SEE PAGE 107

CORP OF THE PRESIDING BISHOP OF THE CH OF JESUS CHRIST OF LDS
061020004
2.64 AC±
(CLAIMS PT)
WEBER STATE UNIVERSITY
061020007
7.98 AC±

WEBER STATE UNIVERSITY
061020006
6.89 AC±

OGDEN CITY
061020005
5.47 AC±

SEE PAGE 97

SEE PAGE 86