


PART OF S. 1/2 OF N.W. 1/4, SEC. 10, T.5N., R.1W., S.L.B. & M.
HALVERSON SUBDIVISION

LOTS 1-9
 IN OGDEN CITY
 SCALE 1" = 50'

TAXING UNIT: 25

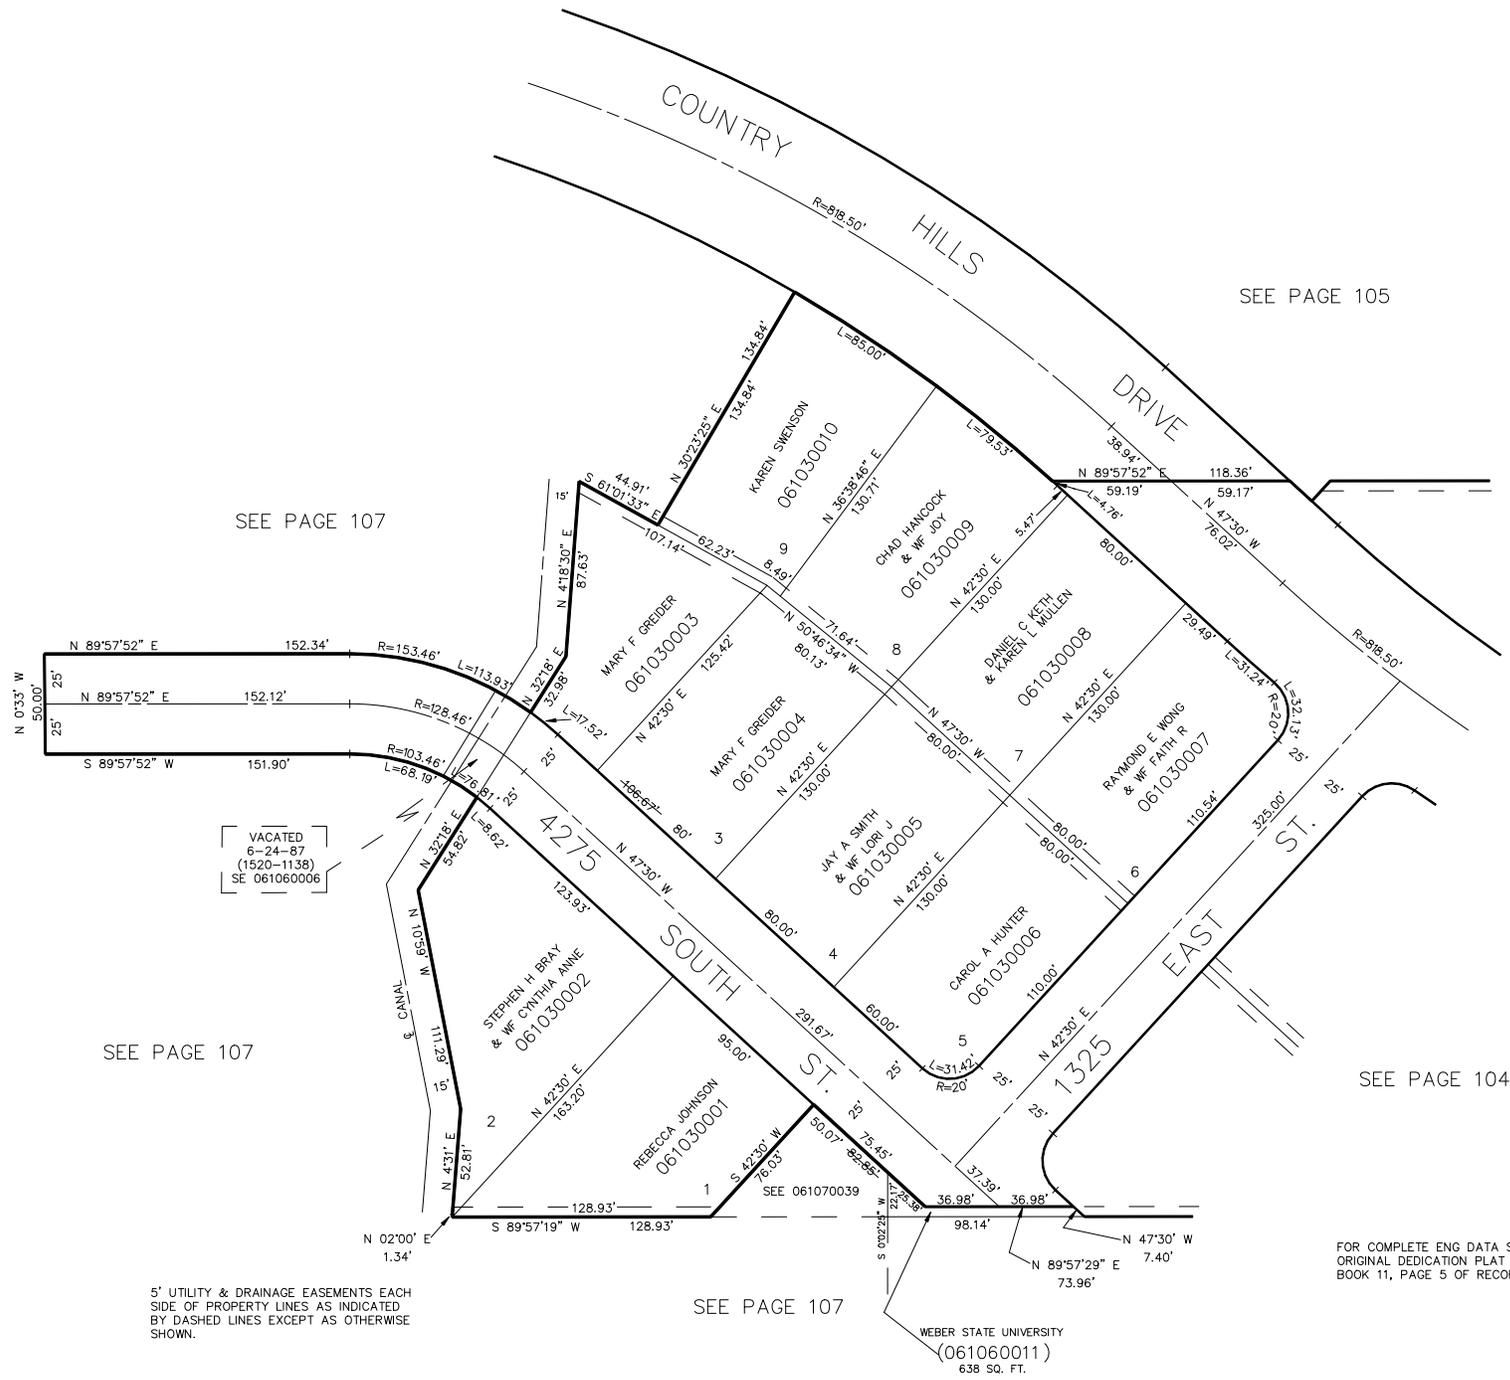

SEE PAGE 107

SEE PAGE 105

VACATED
 6-24-87
 (1520-1138)
 SE 061060006

SEE PAGE 107

SEE PAGE 104

5' UTILITY & DRAINAGE EASEMENTS EACH
 SIDE OF PROPERTY LINES AS INDICATED
 BY DASHED LINES EXCEPT AS OTHERWISE
 SHOWN.

SEE PAGE 107

FOR COMPLETE ENG DATA SEE
 ORIGINAL DEDICATION PLAT IN
 BOOK 11, PAGE 5 OF RECORDS.

WEBER STATE UNIVERSITY
 (061060011)
 638 SQ. FT.