


PART OF S. 1/2 OF N.W. 1/4, SEC. 10, T.5N., R.1W., S.L.B. & M.
HALVERSON SUBDIVISION

LOTS 1-9
IN OGDEN CITY
SCALE 1" = 50'

TAXING UNIT: 25

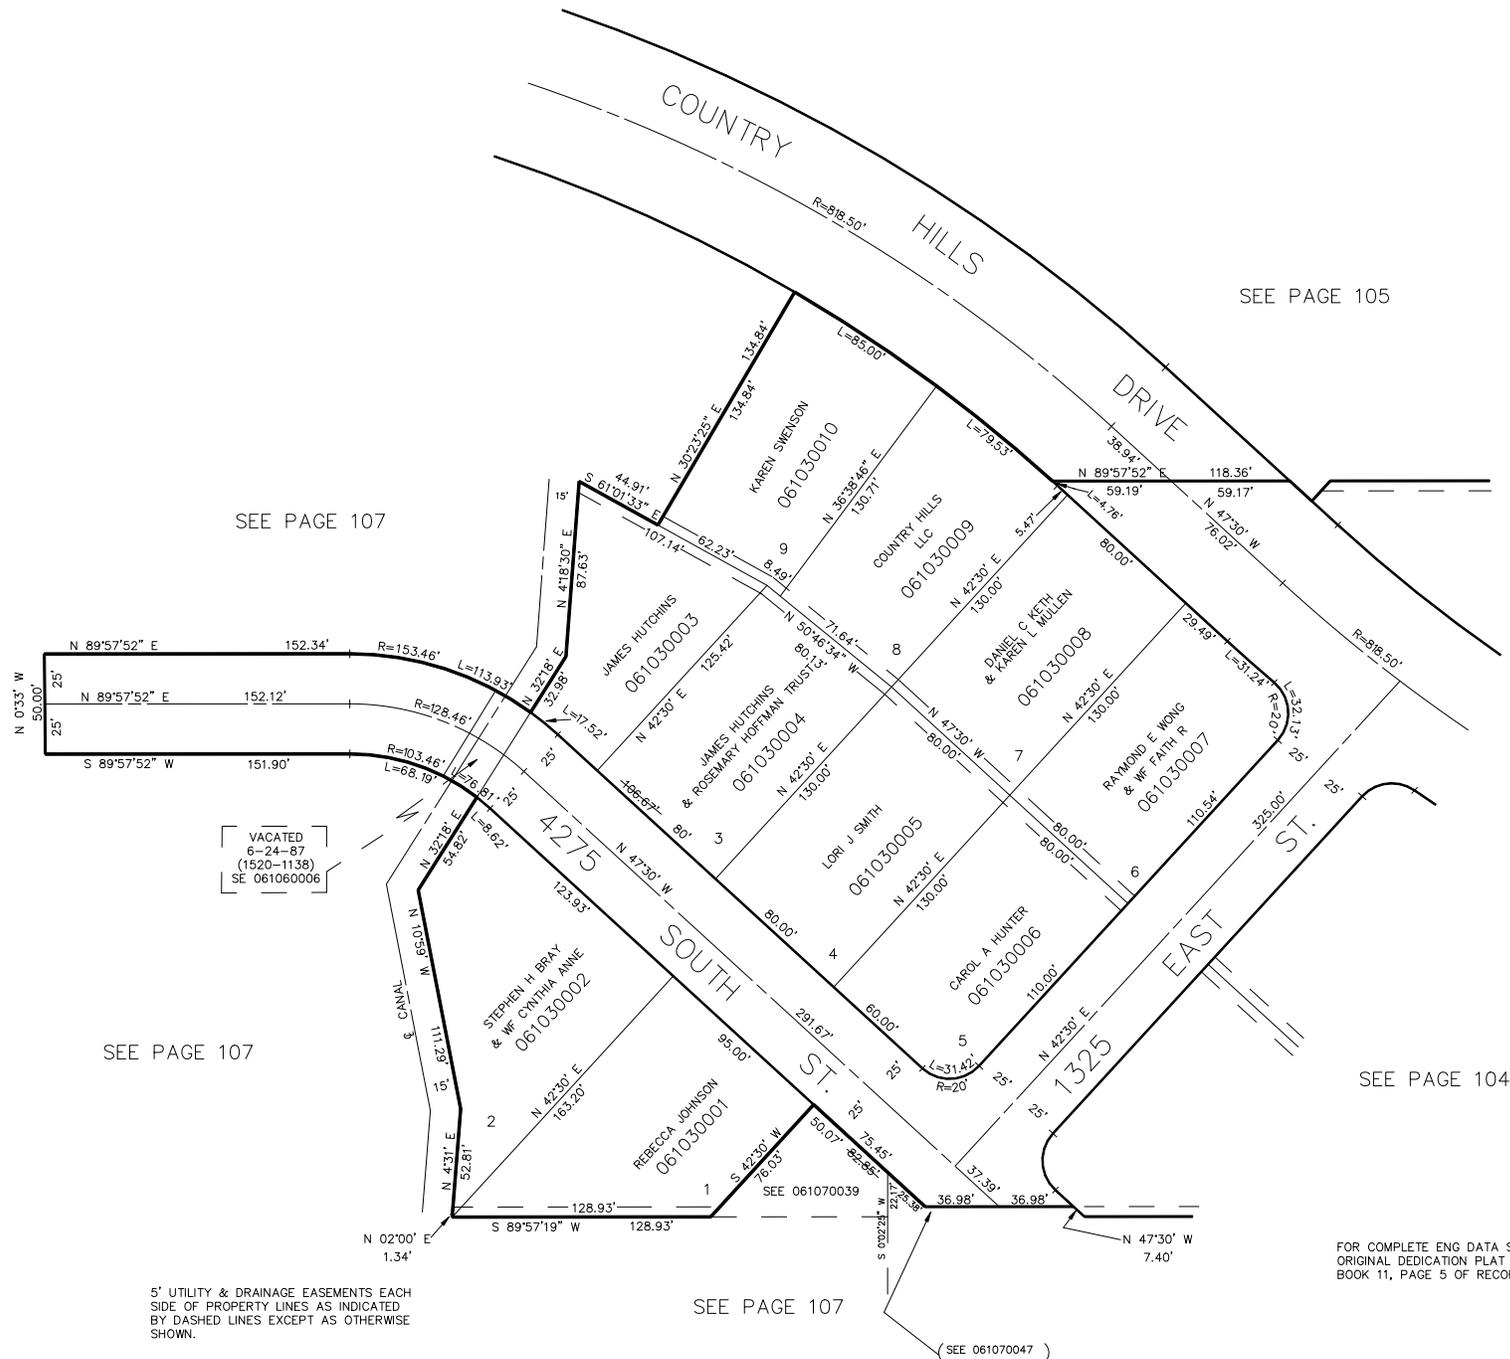

SEE PAGE 107

SEE PAGE 105

VACATED
6-24-87
(1520-1138)
SE 061060006

SEE PAGE 107

SEE PAGE 104

5' UTILITY & DRAINAGE EASEMENTS EACH SIDE OF PROPERTY LINES AS INDICATED BY DASHED LINES EXCEPT AS OTHERWISE SHOWN.

SEE PAGE 107

FOR COMPLETE ENG DATA SEE ORIGINAL DEDICATION PLAT IN BOOK 11, PAGE 5 OF RECORDS.

(SEE 061070047)