


PART OF S. 1/2 OF N.W. 1/4, SEC. 10, T.5N., R.1W., S.L.B. & M.  
HALVERSON SUBDIVISION

LOTS 1-9  
IN OGDEN CITY  
SCALE 1" = 50'

TAXING UNIT: 25

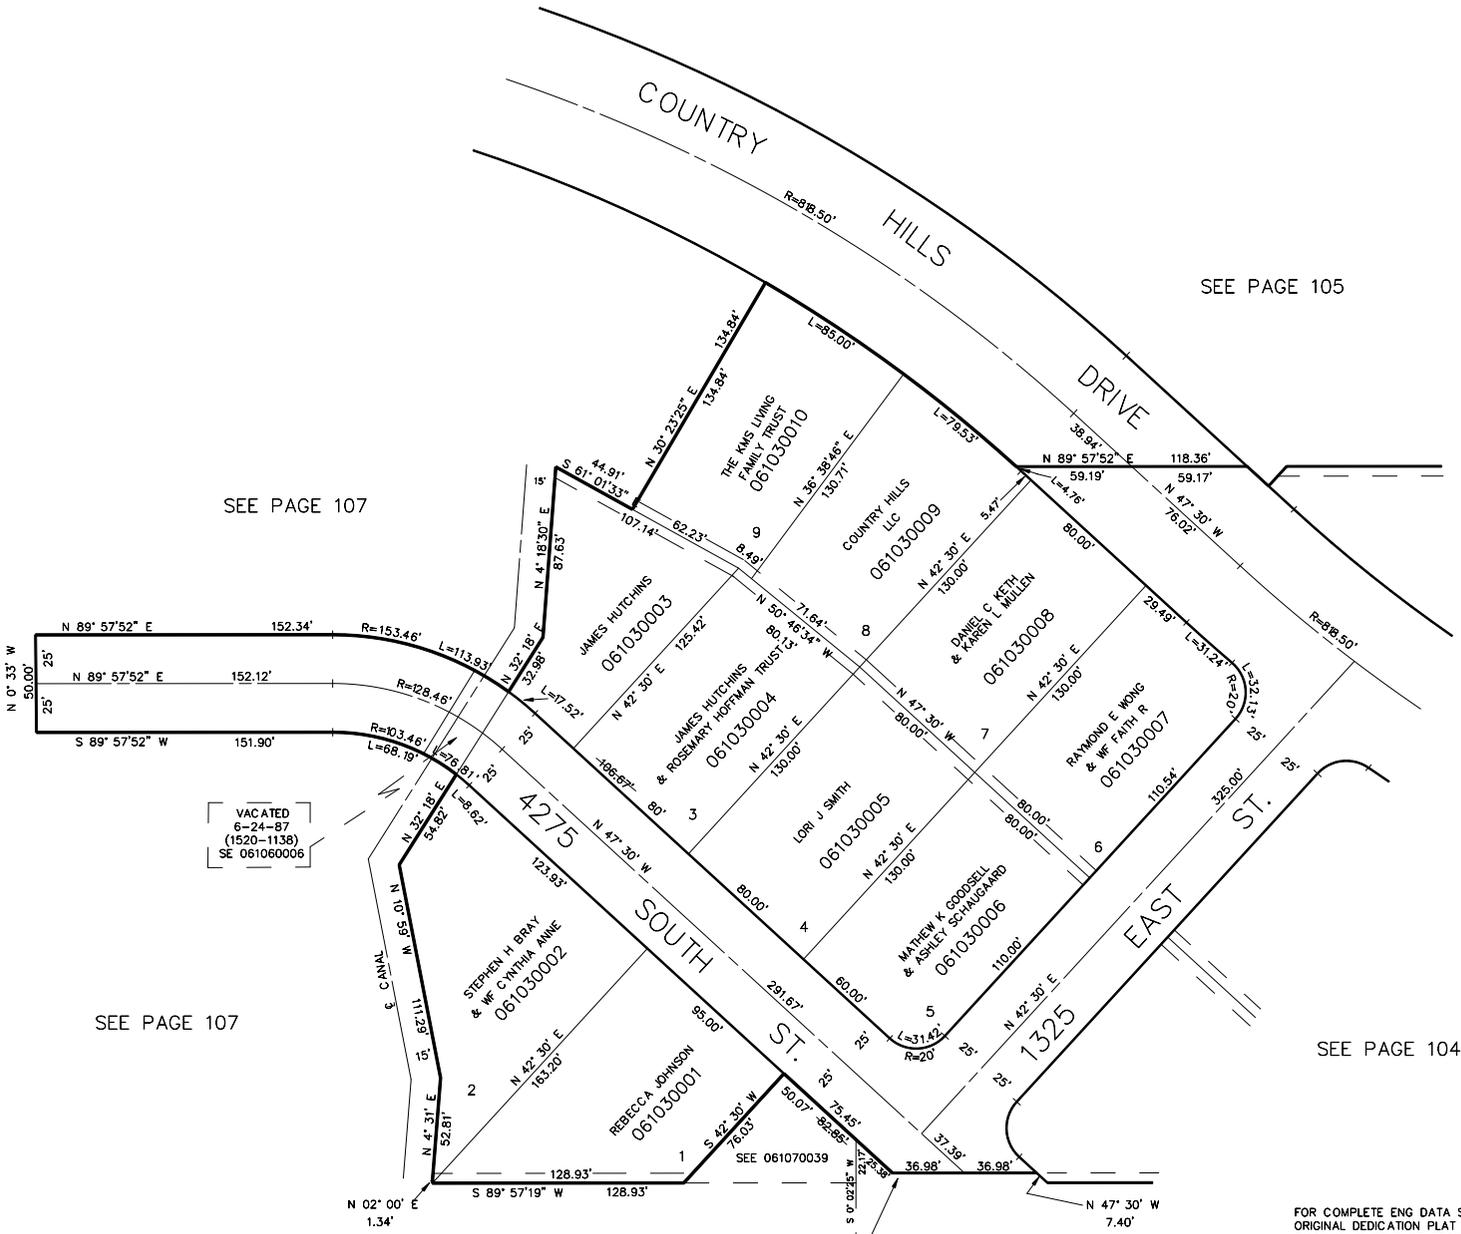

SEE PAGE 107

SEE PAGE 105

SEE PAGE 107

SEE PAGE 104

SEE PAGE 107

5' UTILITY & DRAINAGE EASEMENTS EACH SIDE OF PROPERTY LINES AS INDICATED BY DASHED LINES EXCEPT AS OTHERWISE SHOWN.

FOR COMPLETE ENG DATA SEE ORIGINAL DEDICATION PLAT IN BOOK 11, PAGE 5 OF RECORDS.

(SEE 061070047 )