

PART OF S. 1/2 OF N.W. 1/4, SEC. 10, T.5N., R.1W., S.L.B. & M.

104

HALVERSON SUBDIVISION

LOTS 10-19

IN OGDEN CITY

SCALE 1" = 50'


TAXING UNIT: 25

SEE PAGE 105

SEE PAGE 107

SEE PAGE 103

SEE PAGE 109

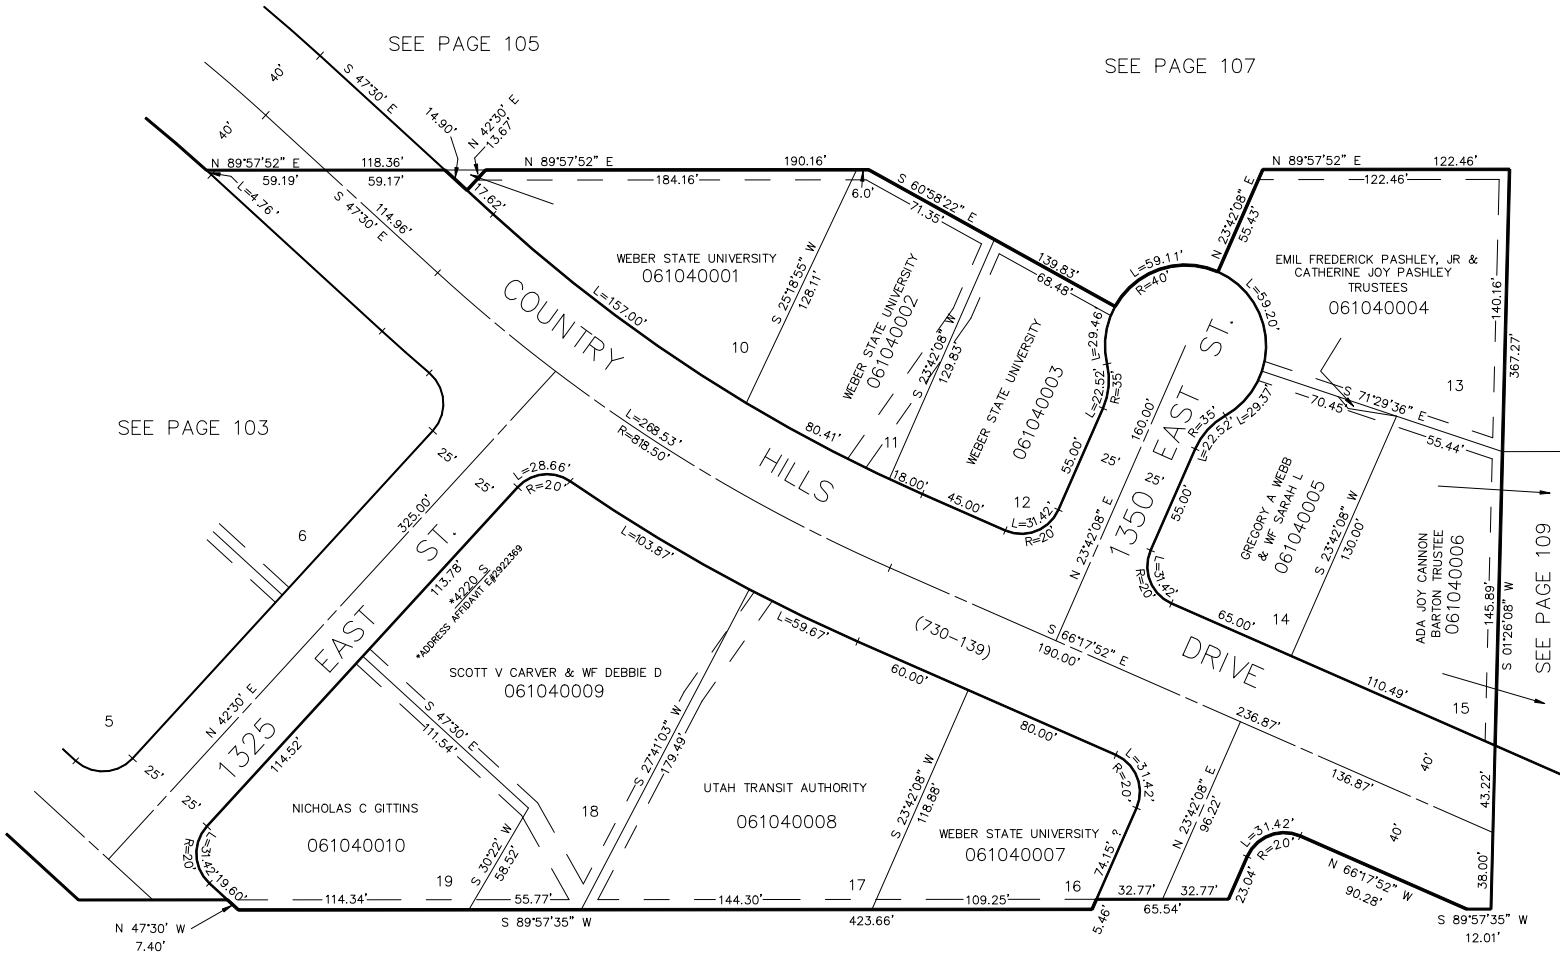

SEE PAGE 107

5' UTILITY & DRAINAGE EASEMENTS EACH
SIDE OF PROPERTY LINES AS INDICATED
BY DASHED LINES EXCEPT AS OTHERWISE
SHOWN.

FOR COMPLETE ENG DATA SEE
ORIGINAL DEDICATION PLAT IN
BOOK 11, PAGE 5 OF RECORDS.