


PART OF NORTH 1/2
SECTION 10, T.5N., R.1W., S.L.B.& M.

106

N.W. COR. SEC. 10 TAXING UNIT: 25

IN OGDEN CITY

SCALE 1" = 100'

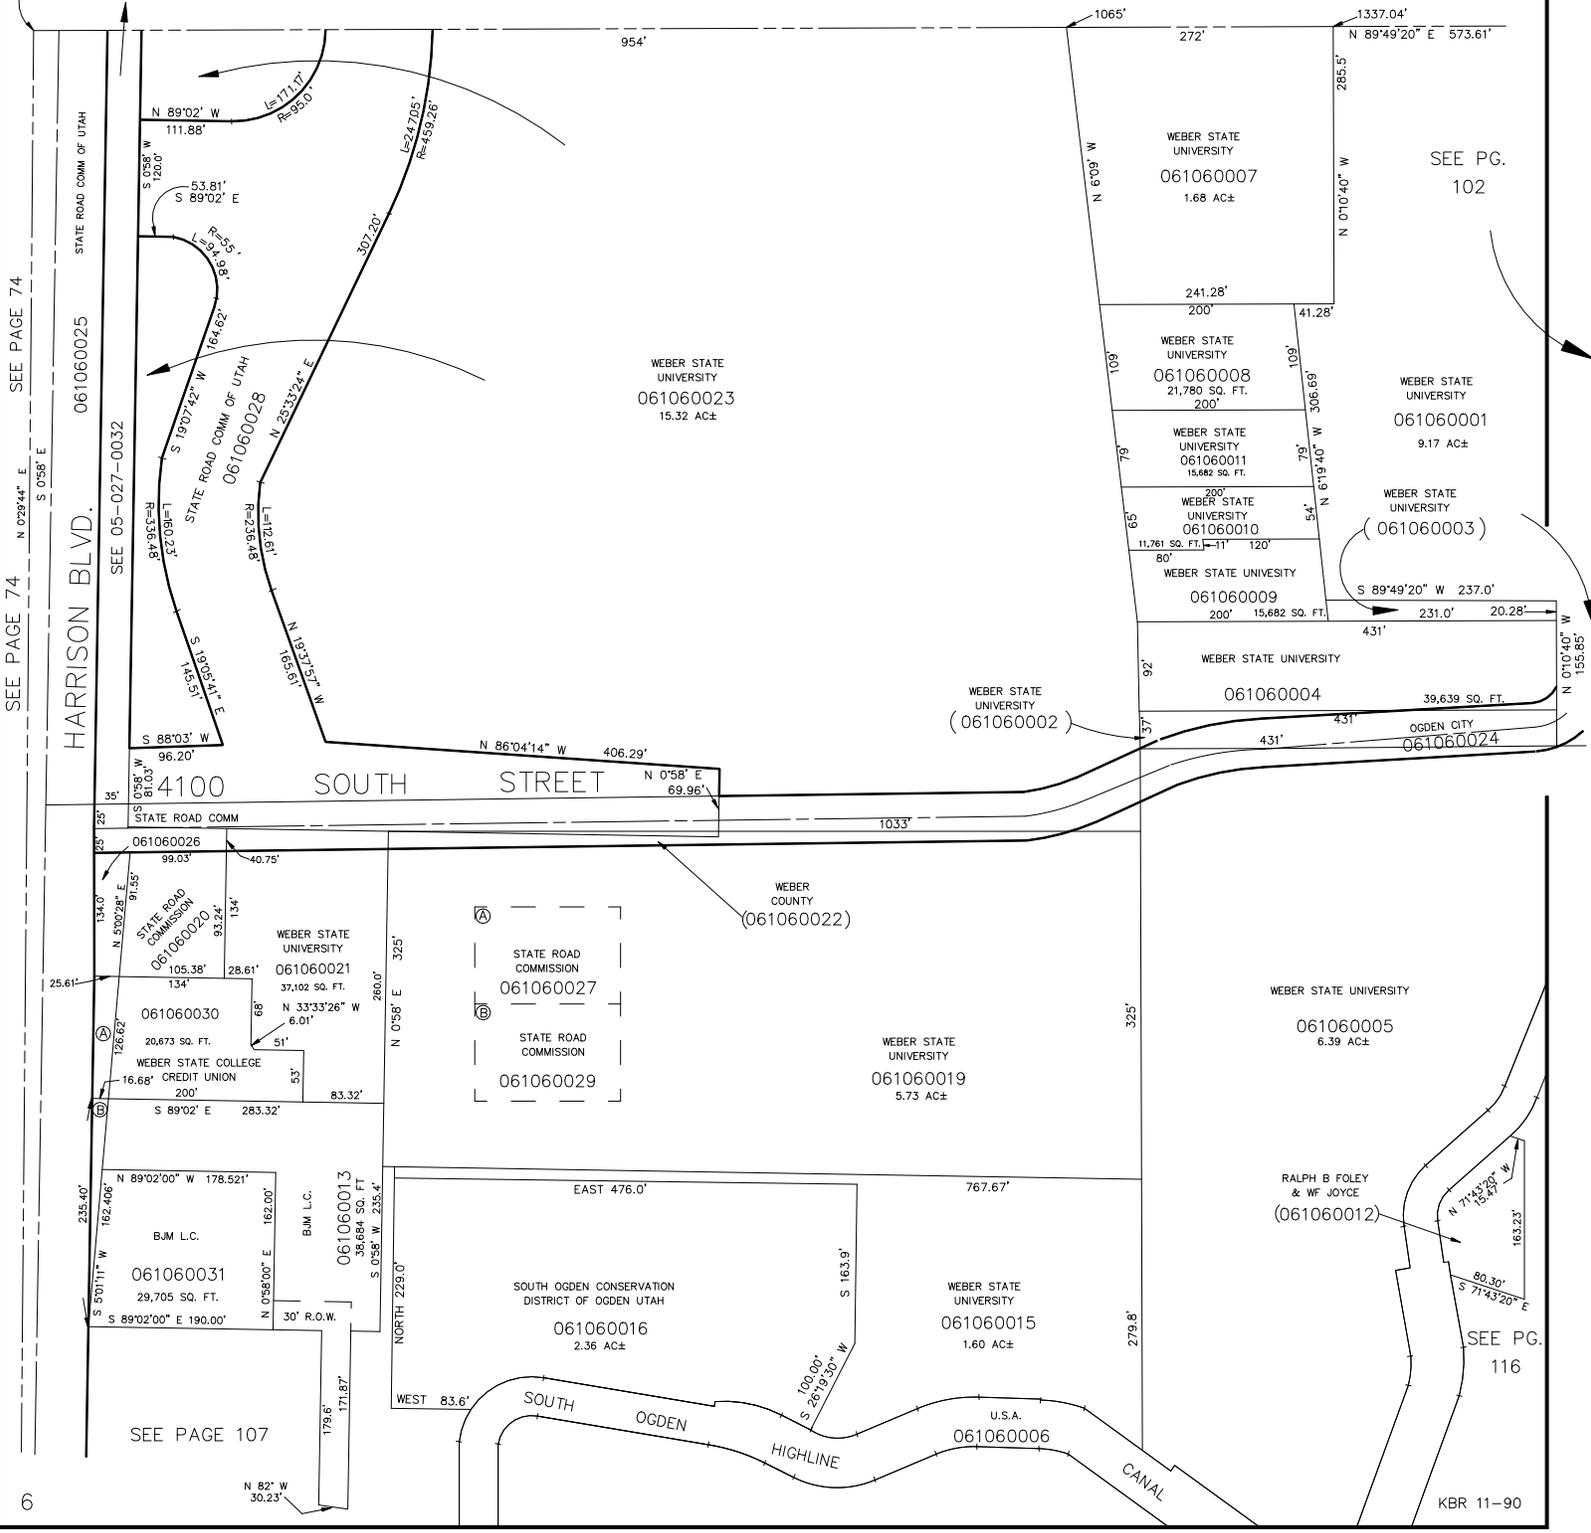

SEE PG. 102

WEBER STATE UNIVERSITY
061060001
9.17 AC±

WEBER STATE UNIVERSITY
061060003

WEBER STATE UNIVERSITY
(061060002)

OGDEN CITY
061060024

WEBER COUNTY
(061060022)

STATE ROAD COMMISSION
061060027
STATE ROAD COMMISSION
061060029

WEBER STATE UNIVERSITY
061060019
5.73 AC±

WEBER STATE UNIVERSITY
061060005
6.39 AC±

RALPH B FOLEY & W.F JOYCE
(061060012)

SOUTH OGDEN CONSERVATION DISTRICT OF OGDEN UTAH
061060016
2.36 AC±

WEBER STATE UNIVERSITY
061060015
1.60 AC±

SEE PG. 116

SEE PAGE 107

KBR 11-90

SEE PAGE 74

6