


PART OF NORTH 1/2
SECTION 10, T.5N., R.1W., S.L.B.& M.

N.W. COR. SEC. 10 TAXING UNIT: 25

IN OGDEN CITY

SCALE 1" = 100'

SEE BOOK 5 PAGE 27

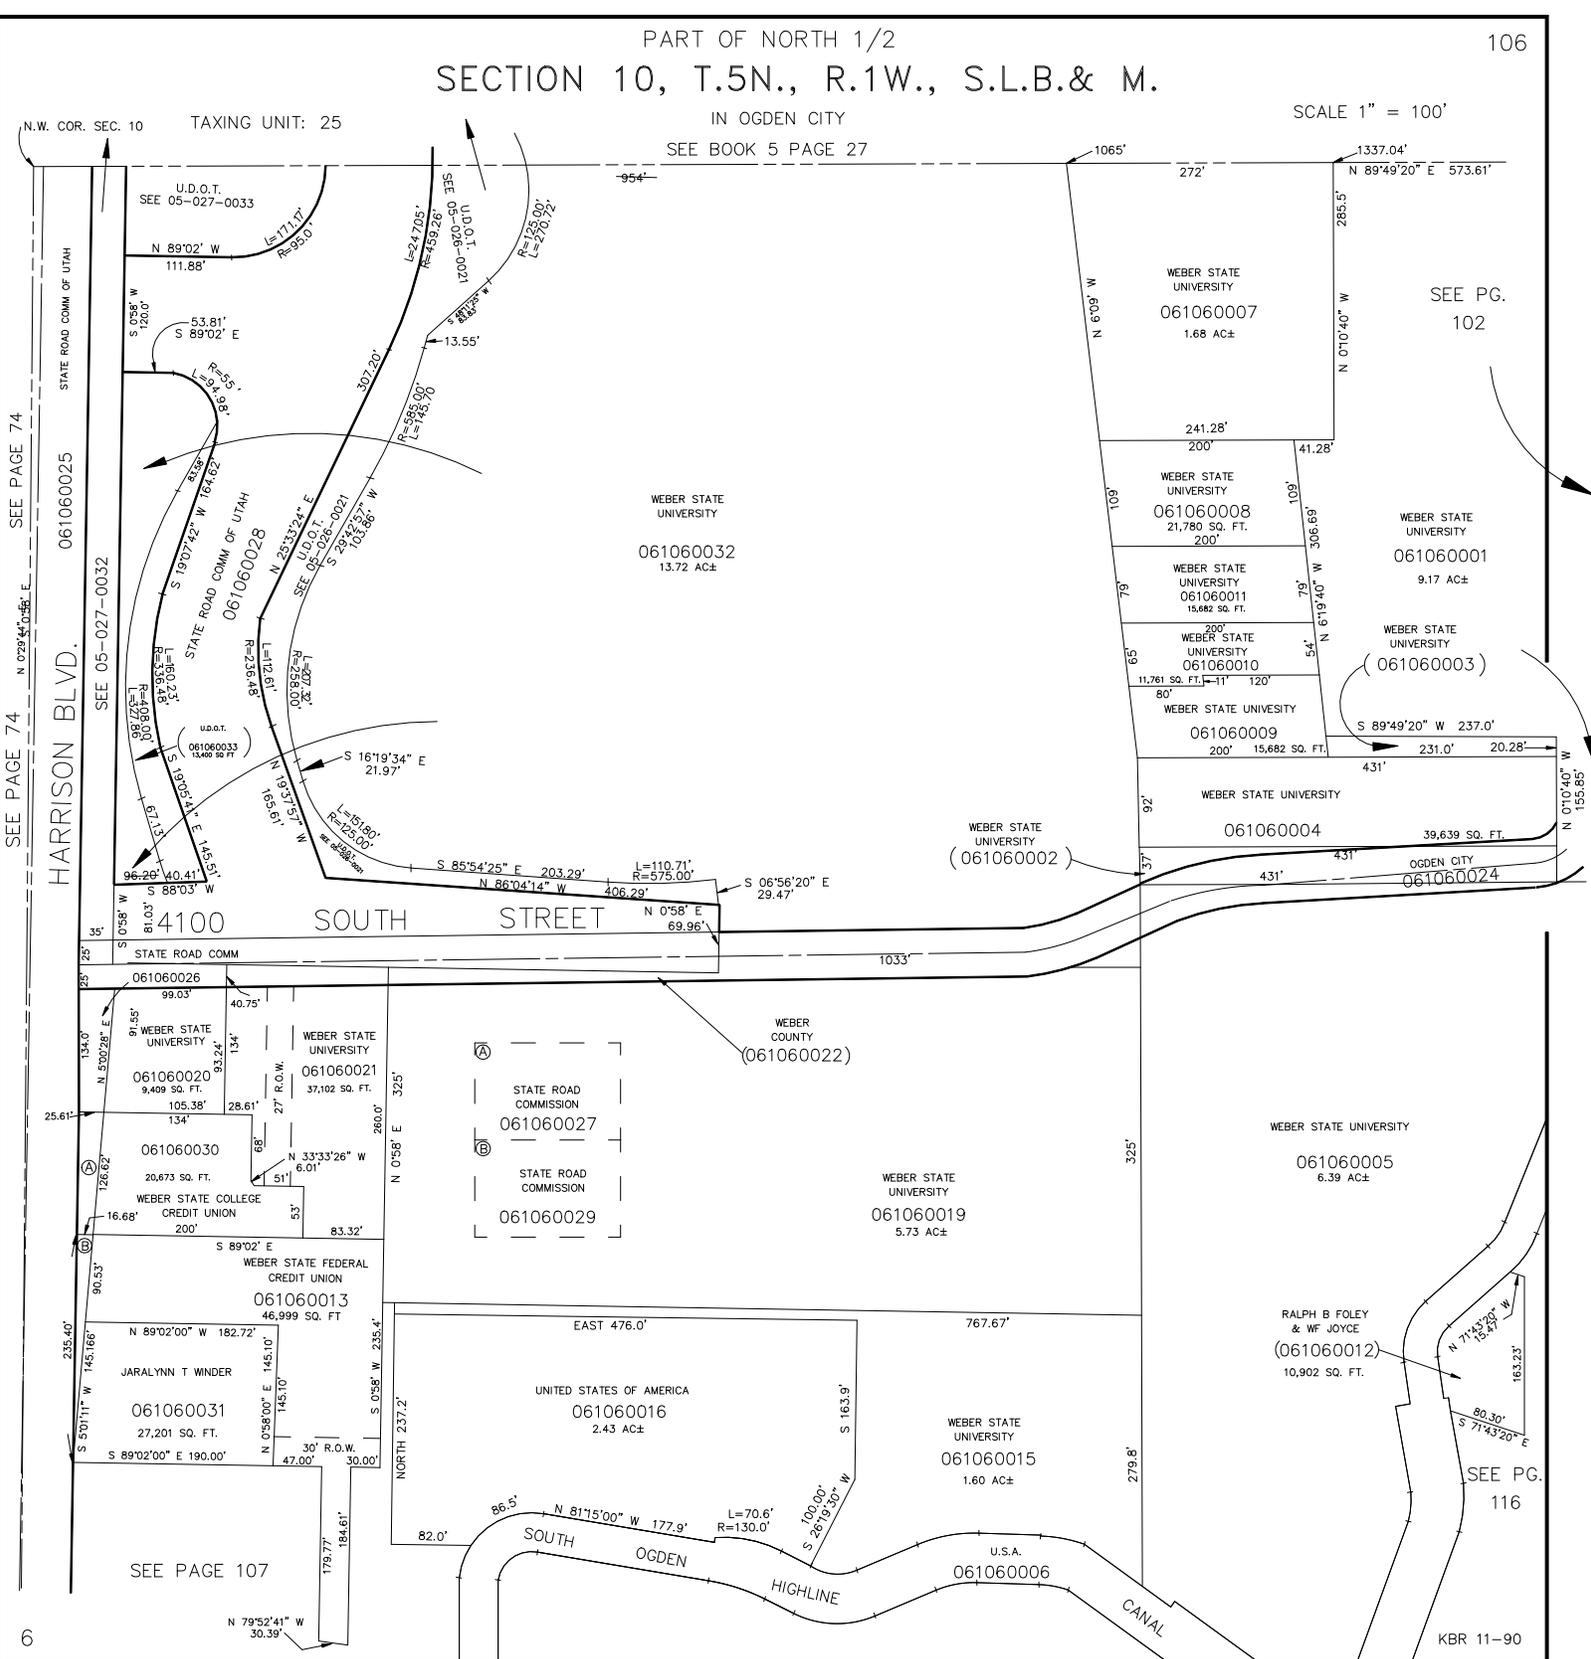

SEE PAGE 74
N 0°29'40.00\" E 155.85'

HARRISON BLVD.
061060025
SEE 05-027-0032

SEE PG. 102

WEBER STATE UNIVERSITY
061060001
9.17 AC±

WEBER STATE UNIVERSITY
(061060003)

WEBER STATE UNIVERSITY
(061060002)

OGDEN CITY
061060024

WEBER COUNTY
(061060022)

WEBER STATE UNIVERSITY
061060005
6.39 AC±

RALPH B FOLEY & WF JOYCE
(061060012)
10,902 SQ. FT.

SEE PG. 116

KBR 11-90

SEE PAGE 107