


PART OF LOT 82, COLLEGE HEIGHTS SUBDIVISON &  
PART OF THE N.W. 1/4 OF SEC. 10, T.5N., R.1W., S.L.B. & M.  
**BURCH CREEK SUBDIVISION NO. 2**

IN OGDEN CITY  
SCALE 1" = 50'

TAXING UNIT: 25

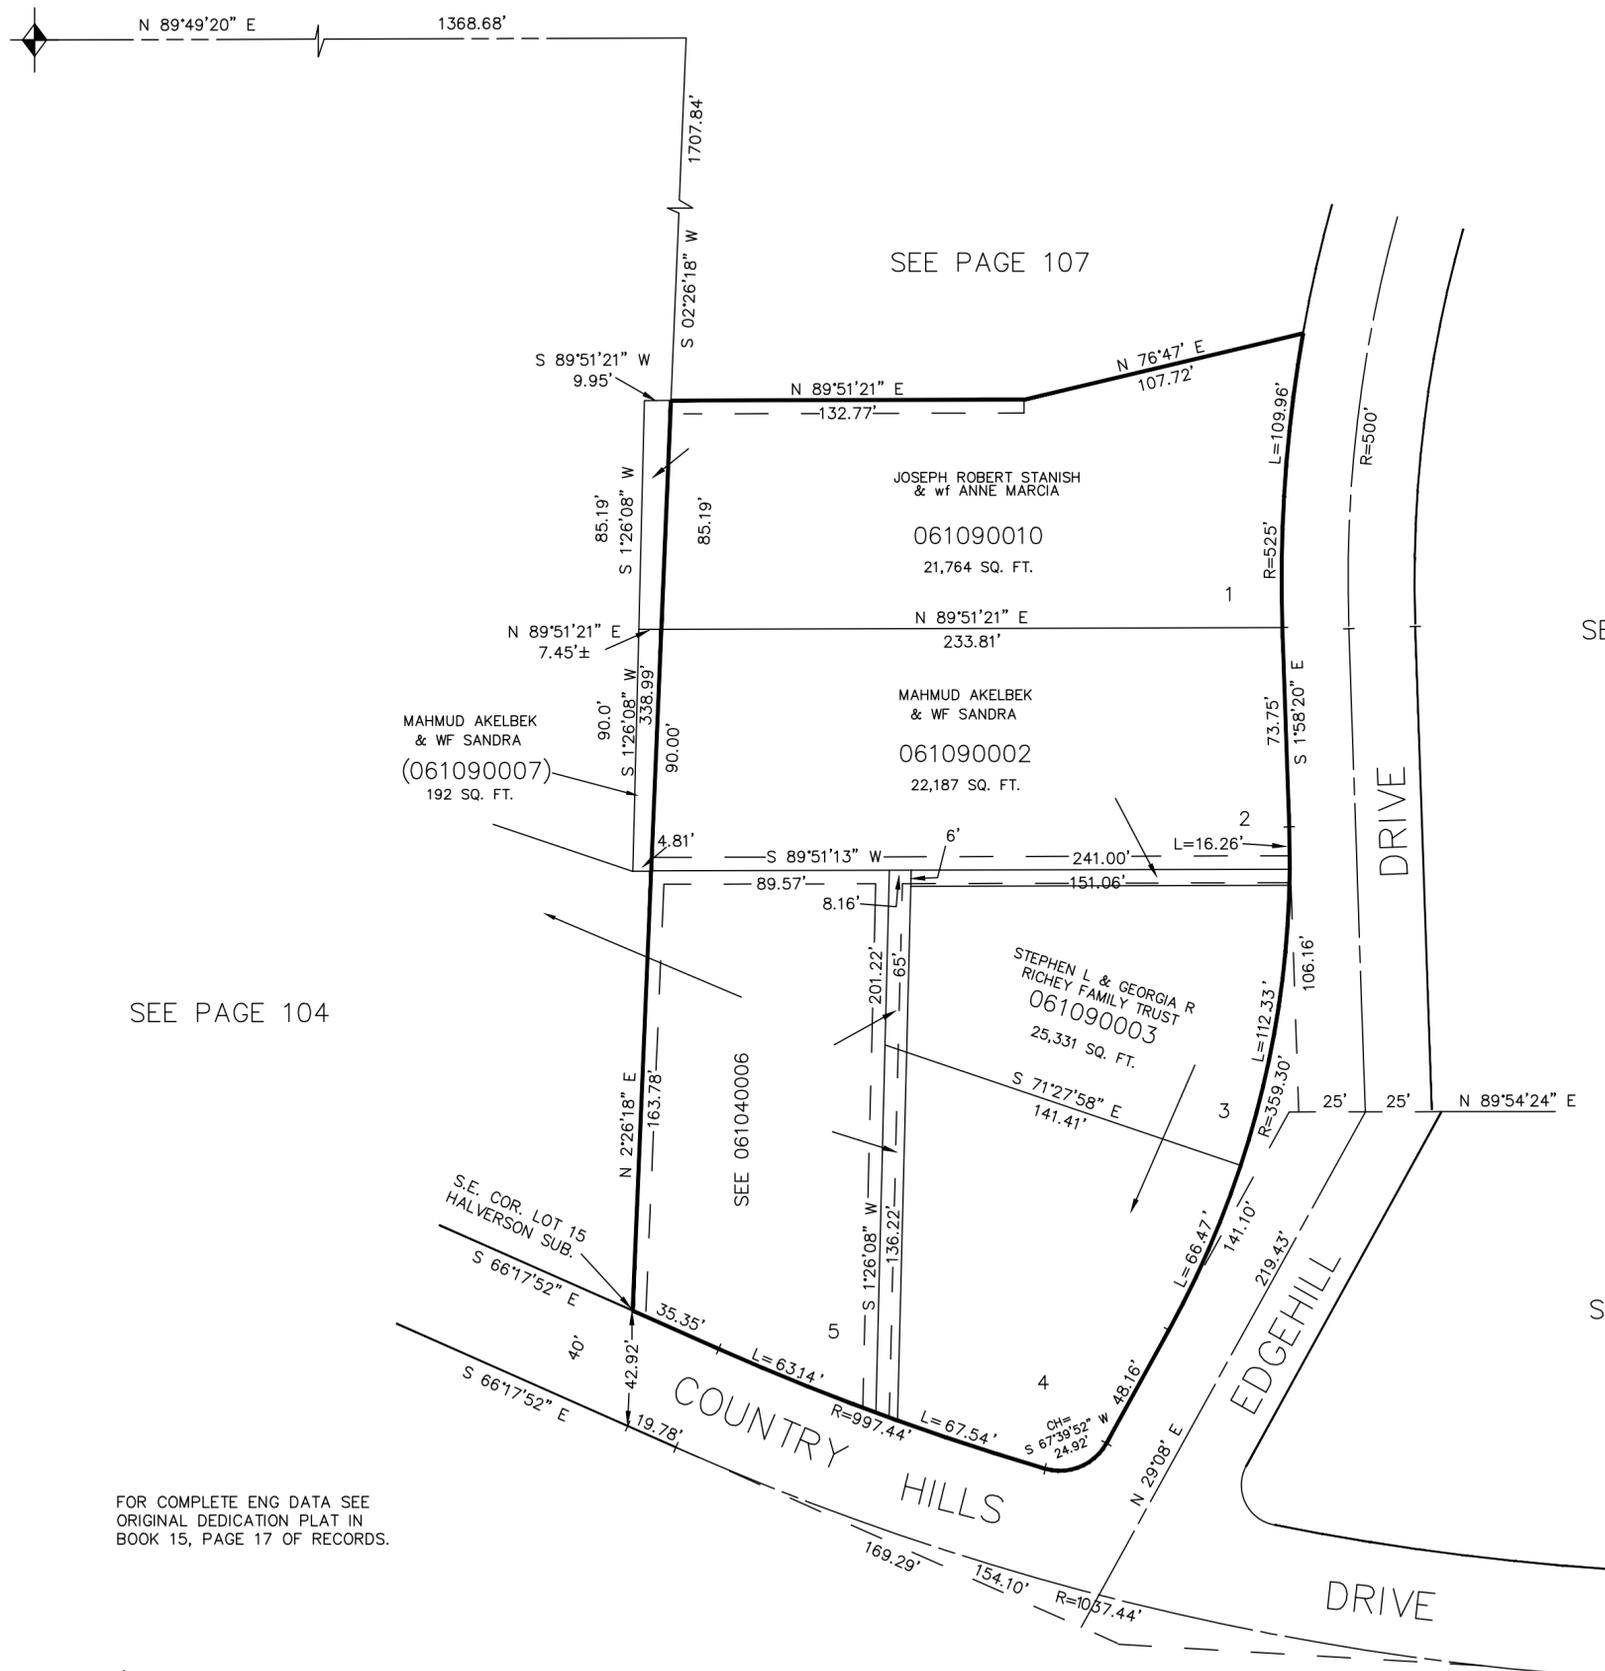

SEE PAGE 107

SEE PAGE 116

SEE PAGE 104

SEE PAGE 108

SEE PAGE 102

FOR COMPLETE ENG DATA SEE  
ORIGINAL DEDICATION PLAT IN  
BOOK 15, PAGE 17 OF RECORDS.

5' UTILITY & DRAINAGE EASEMENTS EACH  
SIDE OF PROPERTY LINES AS INDICATED  
BY DASHED LINES EXCEPT AS OTHERWISE  
SHOWN.