


PART OF N.E. 1/4 & N.W. 1/4, SEC. 10, T.5N., R.1W., S.L.B. & M.  
**COLLEGE HEIGHTS SUBDIVISION**

LOTS 1-6  
 IN OGDEN CITY  
 SCALE 1" = 50'

TAXING UNIT: 25

SEE BOOK 5, PAGE 25

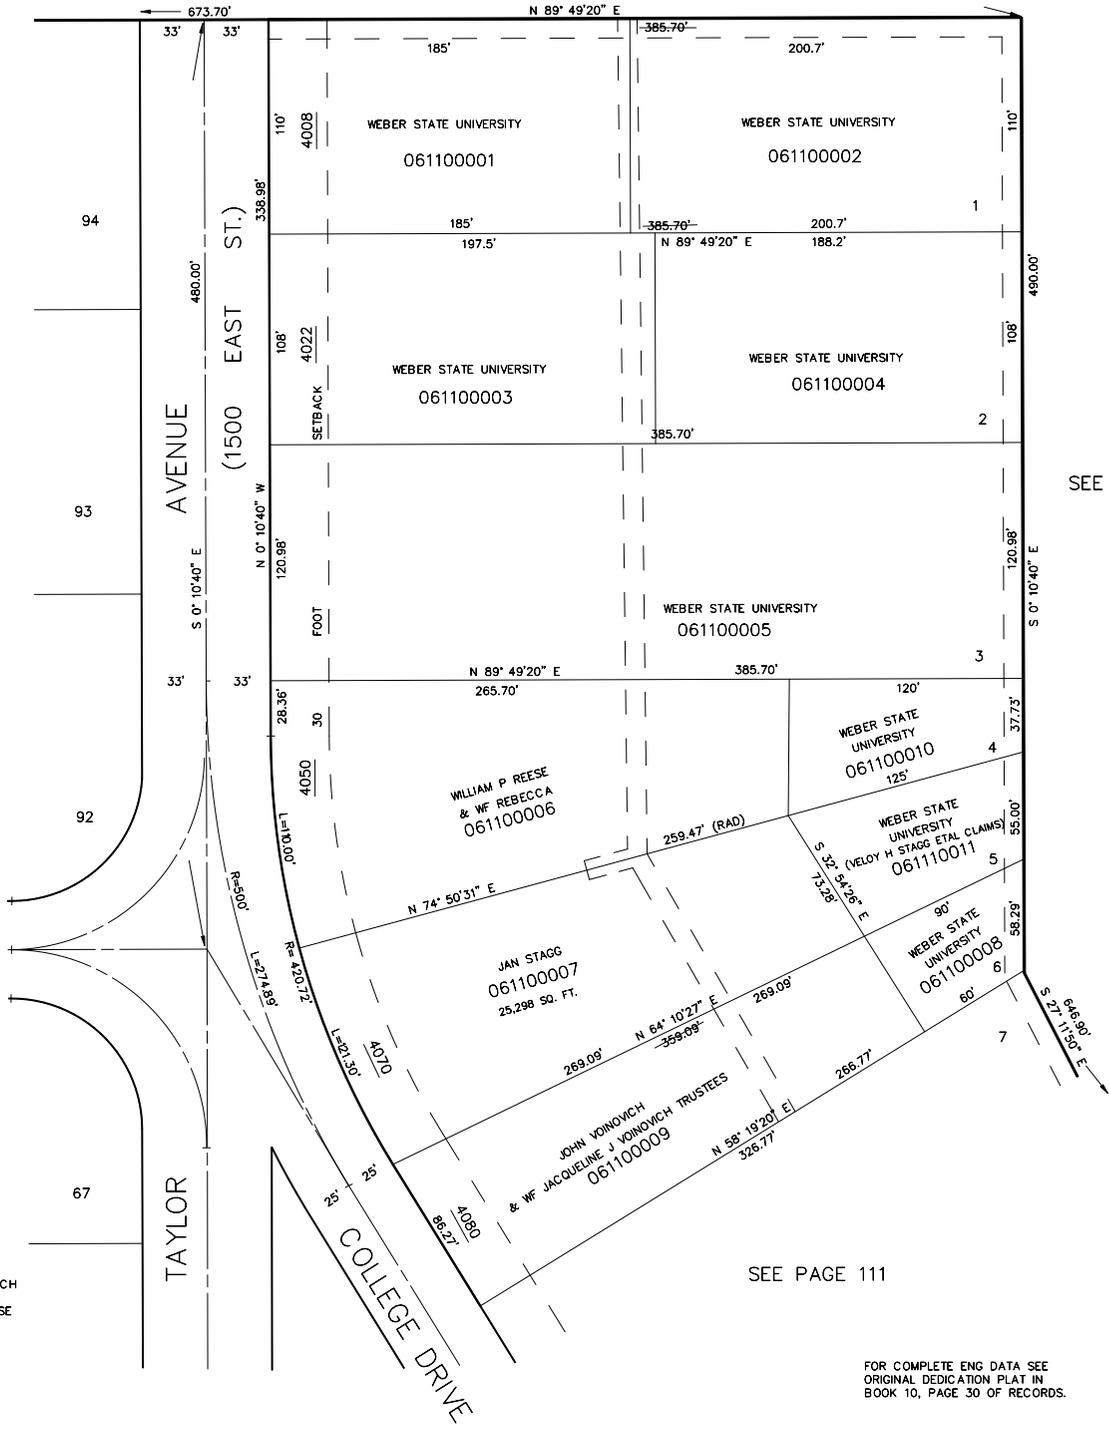

SEE PAGE 87

SEE PAGE 118

SEE PAGE 111

10' UTILITY & DRAINAGE EASEMENTS EACH  
 SIDE OF PROPERTY LINES AS INDICATED  
 BY DASHED LINES EXCEPT AS OTHERWISE  
 SHOWN.

FOR COMPLETE ENG DATA SEE  
 ORIGINAL DEDICATION PLAT IN  
 BOOK 10, PAGE 30 OF RECORDS.