

PART OF N.E. 1/4 & N.W. 1/4, SEC. 10, T.5N., R.1W., S.L.B. & M.

# COLLEGE HEIGHTS SUBDIVISION


LOTS 1-6

IN OGDEN CITY

SCALE 1" = 50'

TAXING UNIT: 25

SEE BOOK 5, PAGE 25

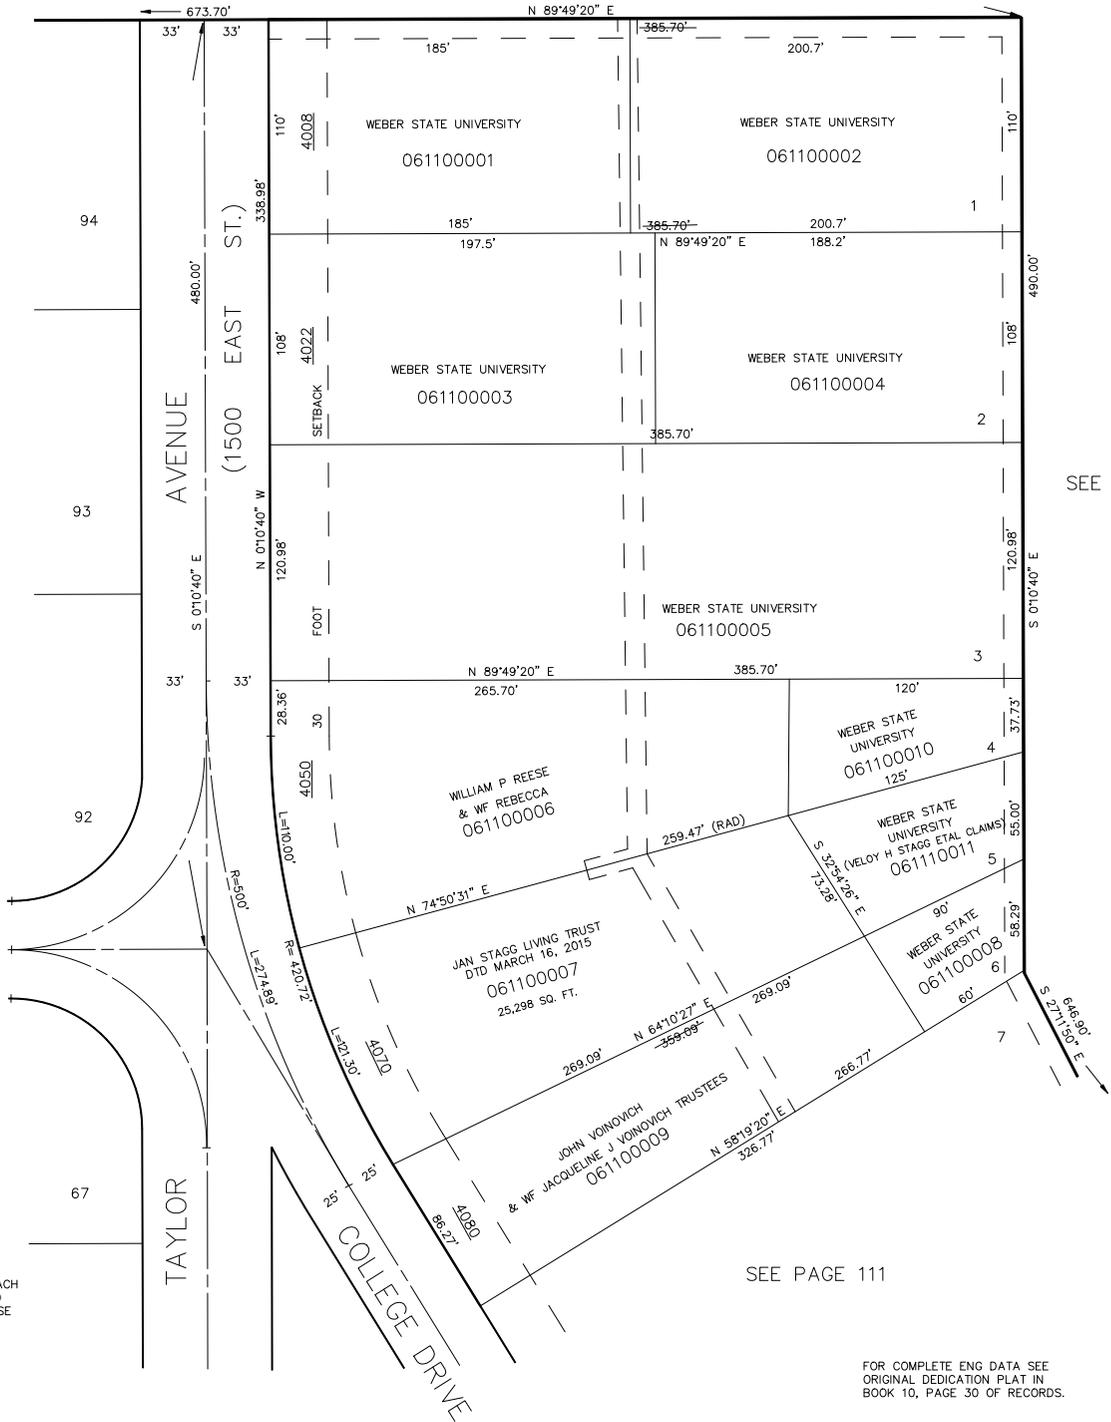

SEE PAGE 87

SEE PAGE 118

SEE PAGE 111

FOR COMPLETE ENG DATA SEE ORIGINAL DEDICATION PLAT IN BOOK 10, PAGE 30 OF RECORDS.

10' UTILITY & DRAINAGE EASEMENTS EACH SIDE OF PROPERTY LINES AS INDICATED BY DASHED LINES EXCEPT AS OTHERWISE SHOWN.