

PART OF N.E. 1/4 & N.W. 1/4, SEC. 10, T.5N., R.1W., S.L.B. & M.

111

COLLEGE HEIGHTS SUBDIVISION

LOTS 7-14

IN OGDEN CITY

TAXING UNIT: 25

SCALE 1" = 50'


SEE PAGE 110

SEE PAGE 87

SEE PAGE 115

FOR COMPLETE ENG DATA SEE
ORIGINAL DEDICATION PLAT IN
BOOK 10, PAGE 30 OF RECORDS.

10' UTILITY & DRAINAGE EASEMENTS EACH
SIDE OF PROPERTY LINES AS INDICATED
BY DASHED LINES EXCEPT AS OTHERWISE
SHOWN.

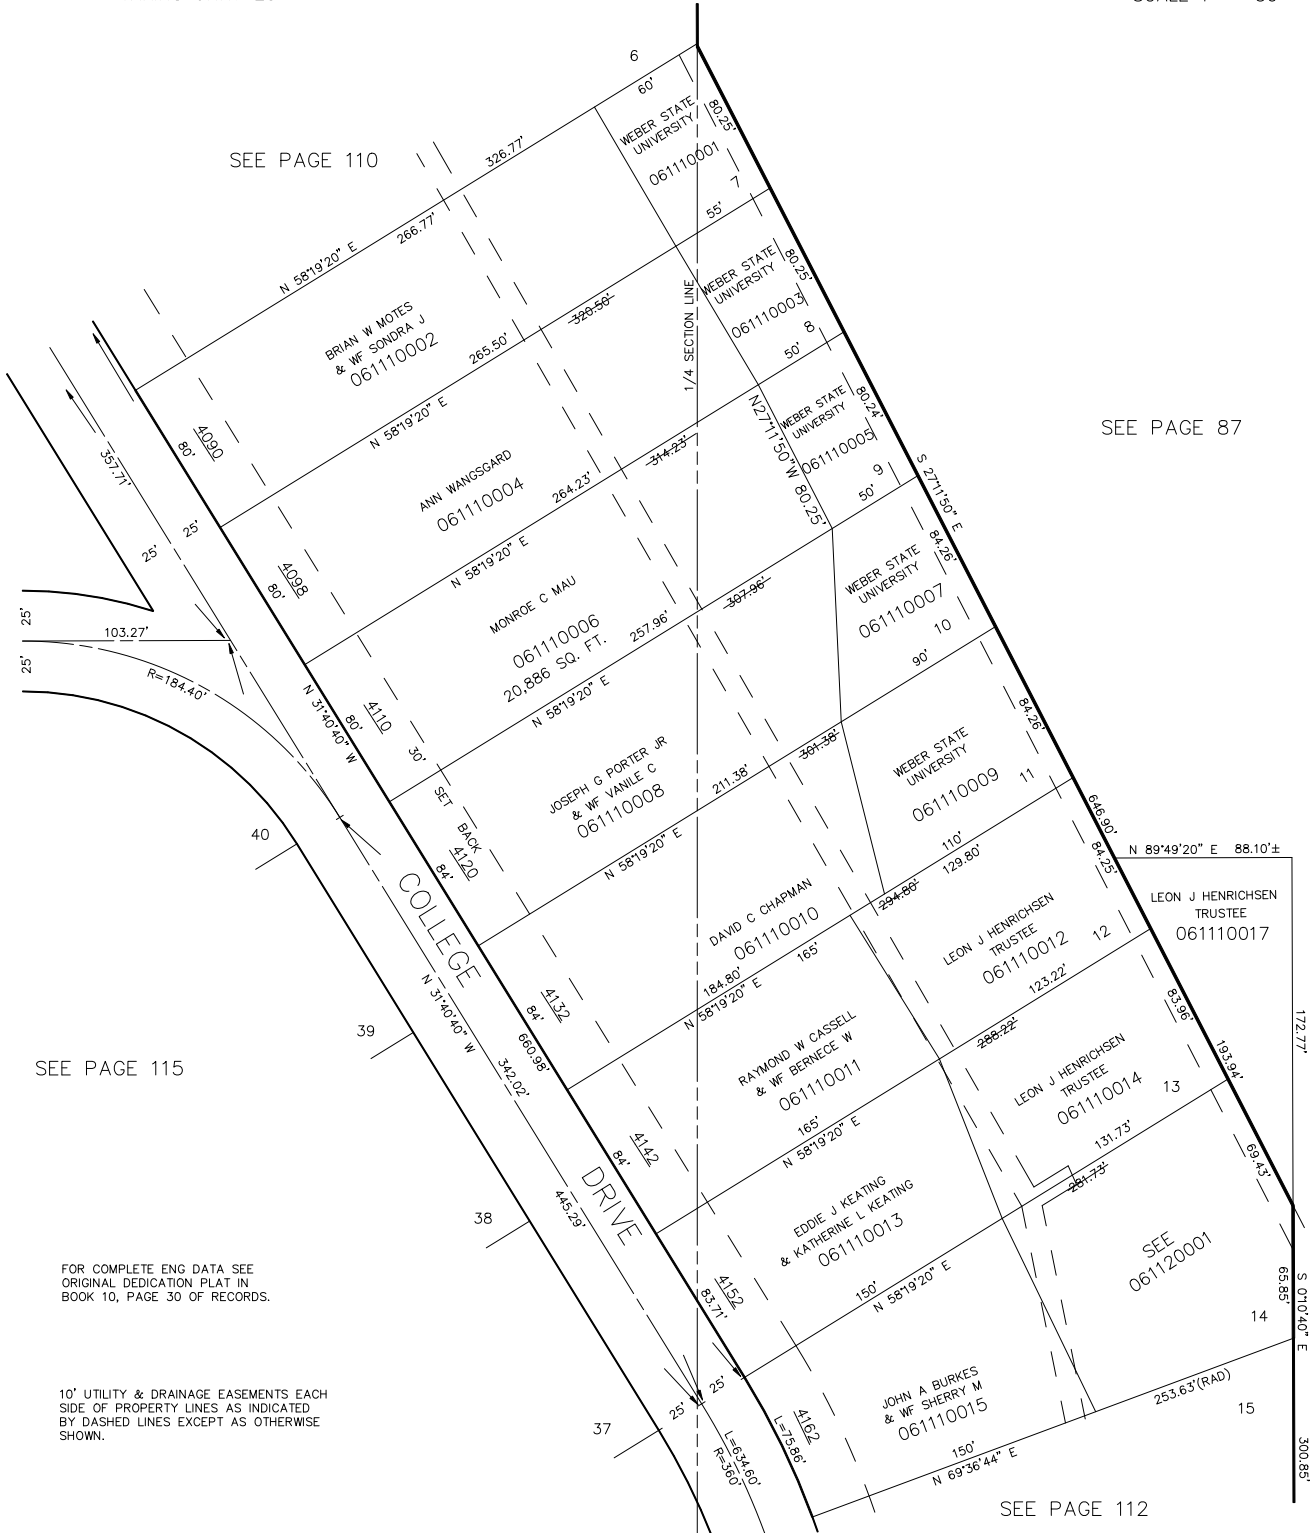

SEE PAGE 112

L.D.F 9-90