


PART OF N.E. 1/4 & N.W. 1/4 OF SEC. 10, T.5N., R.1W., S.L.B. & M.  
**COLLEGE HEIGHTS SUBDIVISION**  
 LOTS 23-27

113

TAXING UNIT: 25

IN OGDEN CITY  
 SCALE 1"=50'

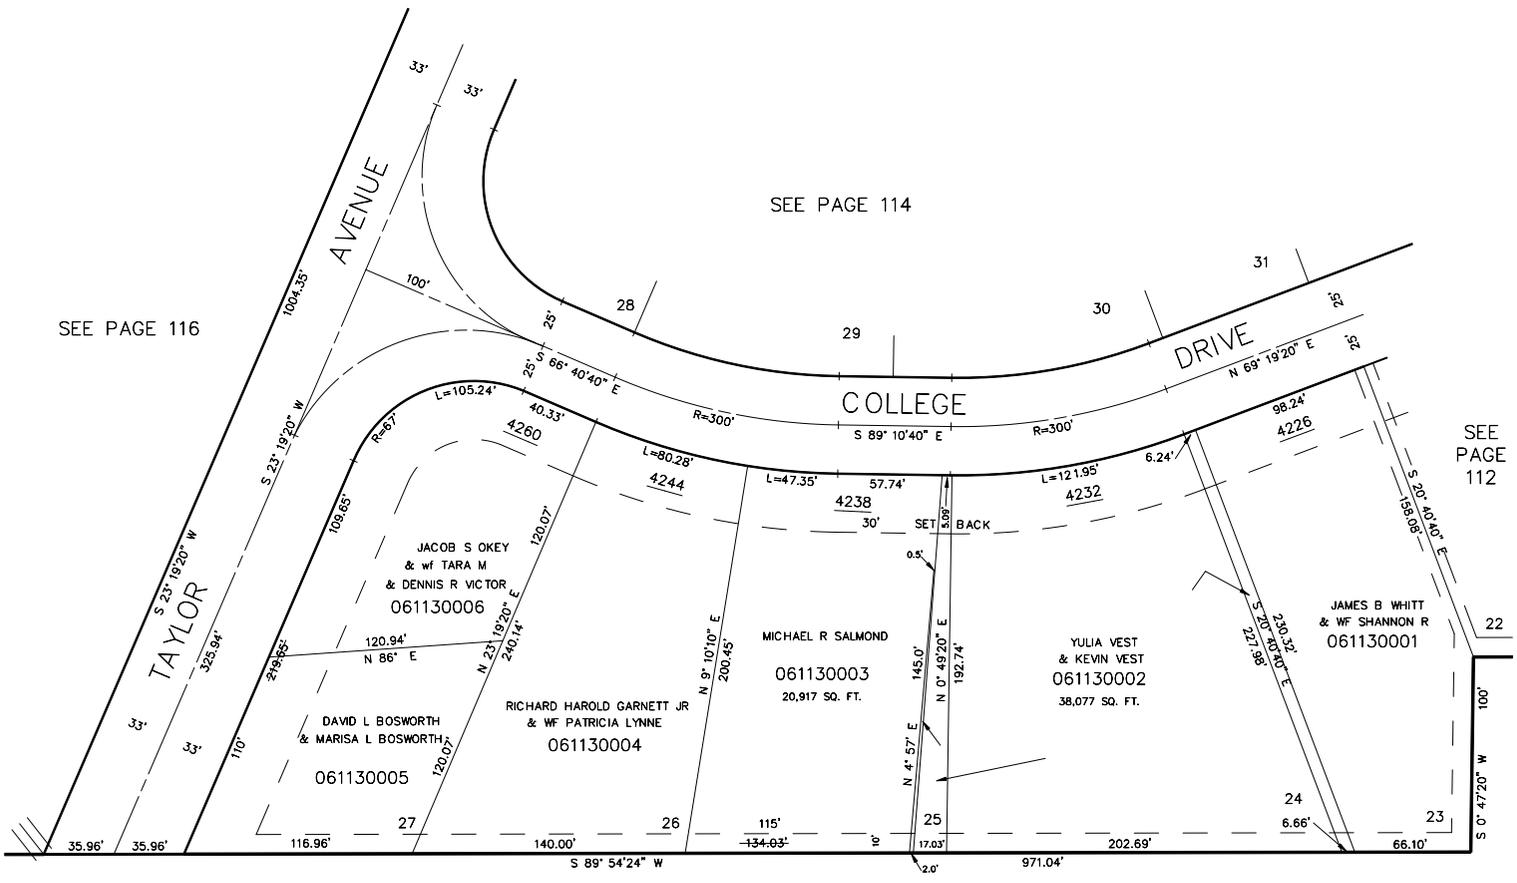

SEE PAGE 114

SEE PAGE 116

SEE PAGE 112

SEE PAGE 108

10' UTILITY & DRAINAGE EASEMENTS EACH  
 SIDE OF PROPERTY LINES AS INDICATED  
 BY DASHED LINES EXCEPT AS OTHERWISE  
 SHOWN.

FOR COMPLETE ENG DATA SEE  
 ORIGINAL DEDICATION PLAT IN  
 BOOK 10, PAGE 30 OF RECORDS.