

PART OF N.E. 1/4 & N.W. 1/4, SEC 10, T.5N., R.1W., S.L.B. & M.

114


COLLEGE HEIGHTS SUBDIVISION

LOTS 28-35 & 46-50

IN OGDEN CITY

SCALE 1" = 50'

TAXING UNIT: 25

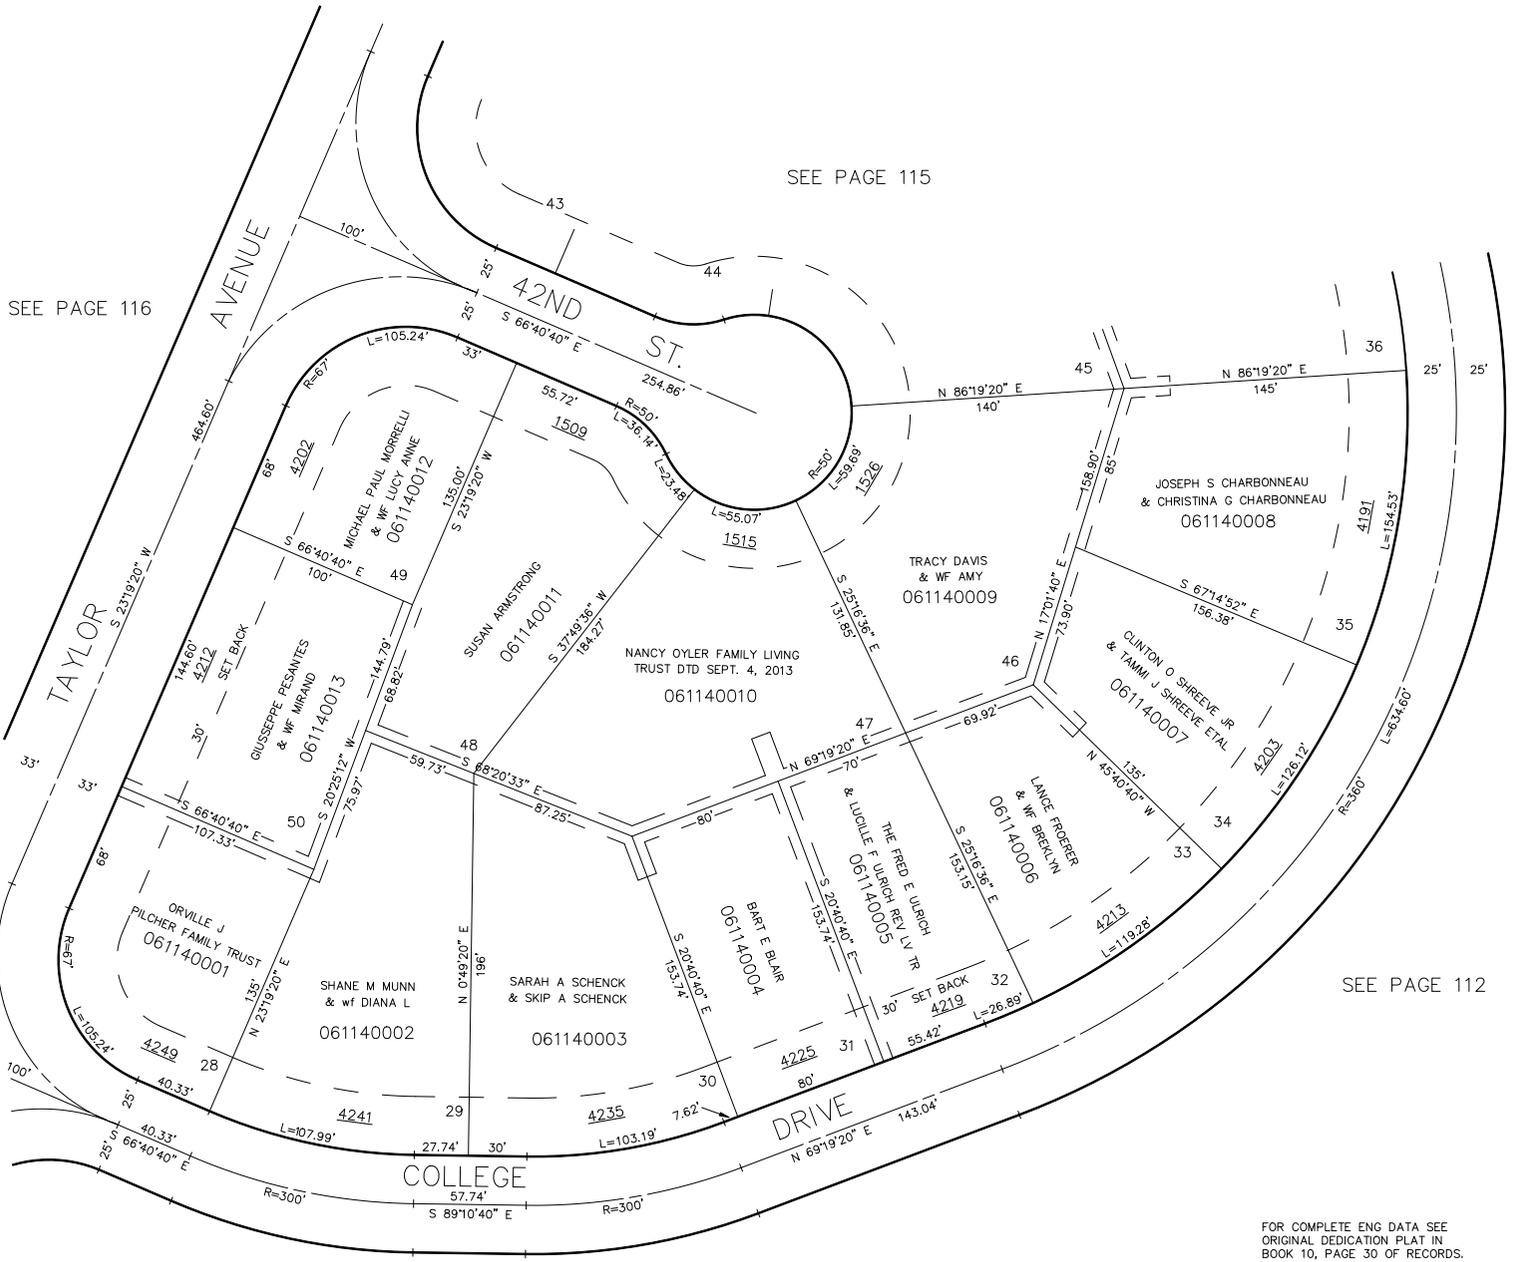

SEE PAGE 115

SEE PAGE 116

SEE PAGE 112

SEE PAGE 113

FOR COMPLETE ENG DATA SEE ORIGINAL DEDICATION PLAT IN BOOK 10, PAGE 30 OF RECORDS.

10' UTILITY & DRAINAGE EASEMENTS EACH SIDE OF PROPERTY LINES AS INDICATED BY DASHED LINES EXCEPT AS OTHERWISE SHOWN.