

PART OF S.W. 1/4 OF
SECTION 10, T.5N., R.1W., S.L.B. & M.

119

TAXING UNIT: 25

IN OGDEN CITY


PREFIX: 06-119

SCALE 1" = 100'

SEE PAGE 107

- (1) S. 29° 36' W. 49.1'
- (2) R=85' L=32.8' Δ=22° 04.5' L
- (3) S. 7° 31' 30" W. 184.4'
- (4) R=115' L=52.3' Δ=26° 04" R
- (5) S. 33° 35' 30" W. 143.3'
- (6) R=215' L=43.2' Δ=11° 30' R
- (7) S. 45° 05' 30" W. 85.4'
- (8) R=185' L=40.0' Δ=12° 24' L
- (9) S. 32° 41' 30" W. 89.8'
- (10) R=215' L=60.4' Δ=16° 05' R
- (11) S. 48° 46' 30" W. 6.8'
- (12) N. 0° 35' 30" E. 87.0'
- (13) N. 21° 0' E. 59.8'
- (14) N. 28° 0' E. 88.2'
- (15) N. 42° 50' E. 288.0'
- (16) N. 4° 50' W. 105.5'
- (17) N. 35° 55' W. 143.1'
- (18) N. 89° 41' E. 195.3'

SEE PAGE 32

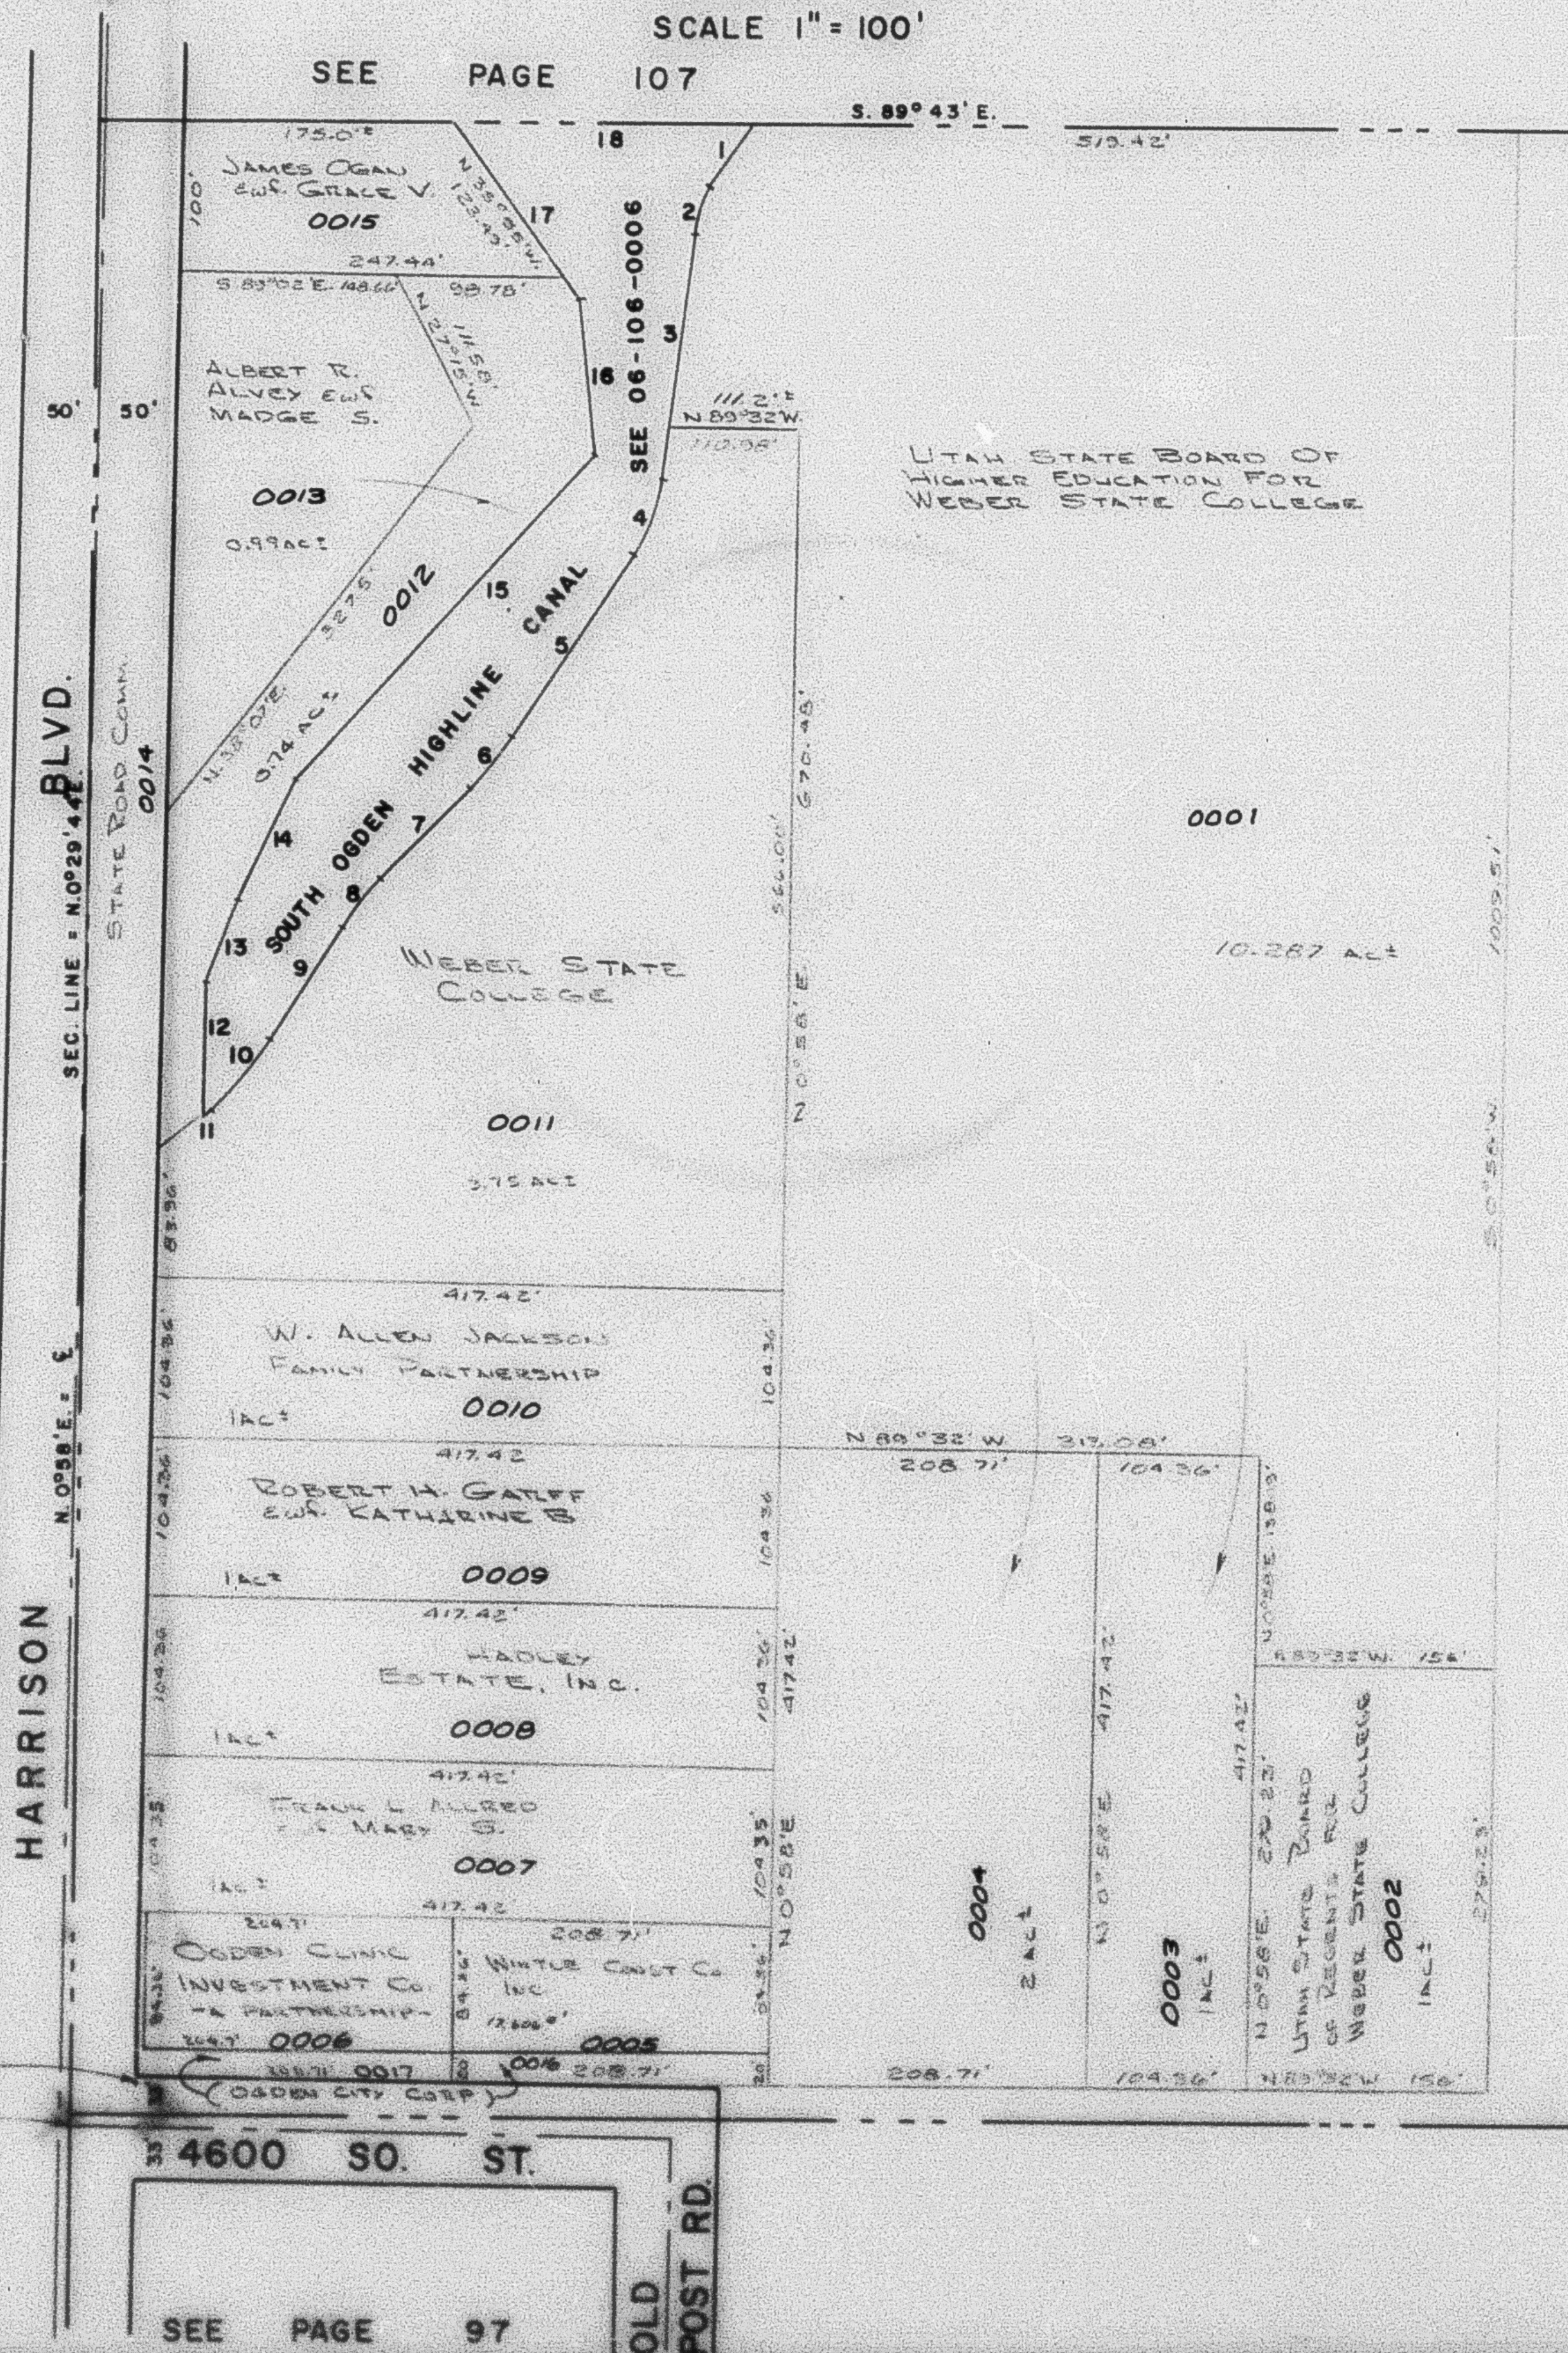

SEE PAGE 97