

PART OF S.W. 1/4 OF
SECTION 10, T.5N, R.1W, S.L.B. & M.

TAXING UNIT - 25

IN ORDEN CITY


PREFIX 06-119

SCALE 1" = 100'

SEE PAGE 107

- (1) S 20°36'W. 49.1'
- (2) R 1.88' L 22.8' A 22°04.5' L
- (3) S 7°31'30"W. 104.6'
- (4) R 1.15' L 52.3' A 20°04" R
- (5) S 33°30'30"W. 143.3'
- (6) R 1.218' L 43.2' A 2°30' R
- (7) S 45°05'30"W. 85.4'
- (8) R 1.185' L 40.0' A 12°24' L
- (9) S 32°41'30"W. 88.8'
- (10) R 1.218' L 60.4' A 16°03' R
- (11) S 45°46'30"W. 8.8'
- (12) R 0°38'30"E. 87.0'
- (13) N 21°0' E. 59.8'
- (14) N 26°0' E. 88.2'
- (15) N 42°50' E. 288.0'
- (16) N 4°50' W. 109.5'
- (17) N 28°35' W. 143.1'
- (18) N 89°41' E. 198.3'

SEE PAGE 32

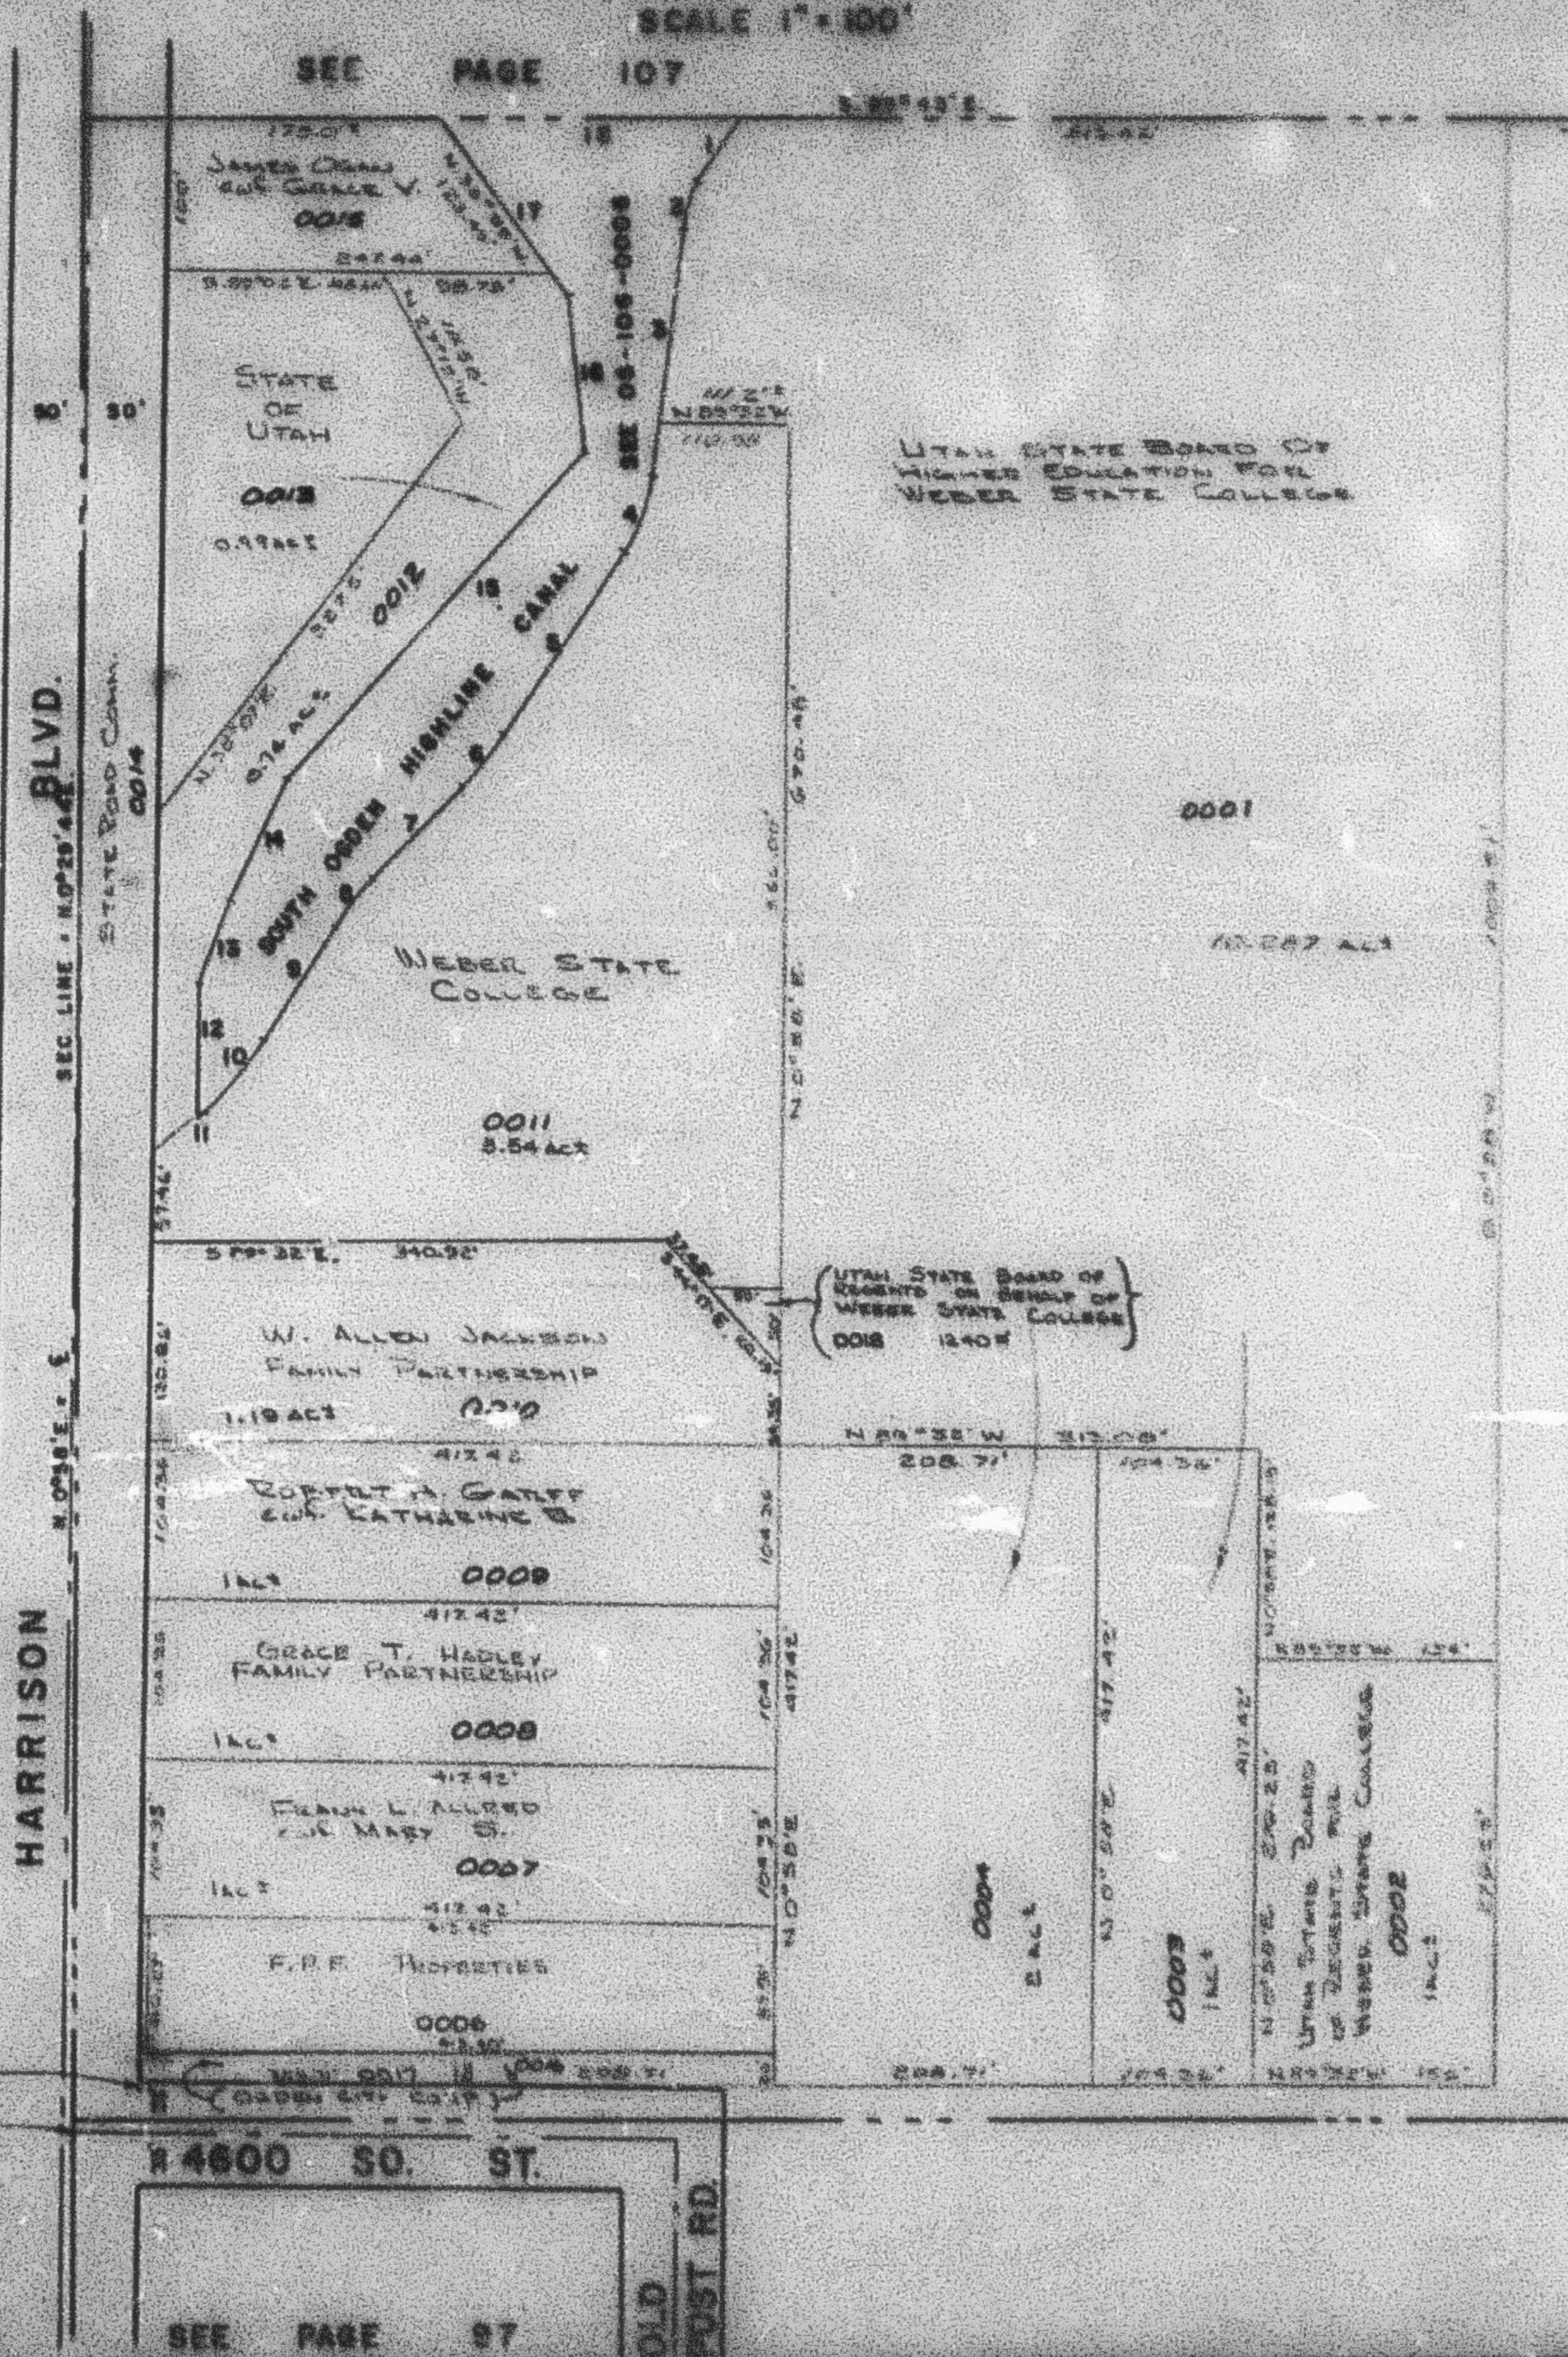

SEE PAGE 97