

PART OF S.W 1/4 OF
SECTION 10, T.5N., R.1W., S.L.B. & M.

119

TAXING UNIT 25

IN OGDEN CITY


PREFIX 06-119

SCALE 1" = 100'

SEE PAGE 107

- (1) S. 89° 36' W. 49.1'
- (2) R. 88° 31' 30" W. 184.4'
- (3) S. 7° 31' 30" W. 184.4'
- (4) R. 118° 31' 30" W. 184.4'
- (5) S. 33° 30' 30" W. 143.3'
- (6) R. 218° 31' 30" W. 143.3'
- (7) S. 48° 08' 30" W. 85.4'
- (8) R. 188° 31' 30" W. 85.4'
- (9) S. 38° 41' 30" W. 89.8'
- (10) R. 218° 31' 30" W. 89.8'
- (11) S. 48° 46' 30" W. 89.8'
- (12) N. 0° 38' 30" E. 87.0'
- (13) N. 21° 0' E. 59.6'
- (14) N. 28° 0' E. 88.2'
- (15) N. 42° 50' E. 288.0'
- (16) N. 4° 50' W. 108.8'
- (17) N. 35° 55' W. 143.1'
- (18) N. 89° 41' E. 195.3'

SEE PAGE 32

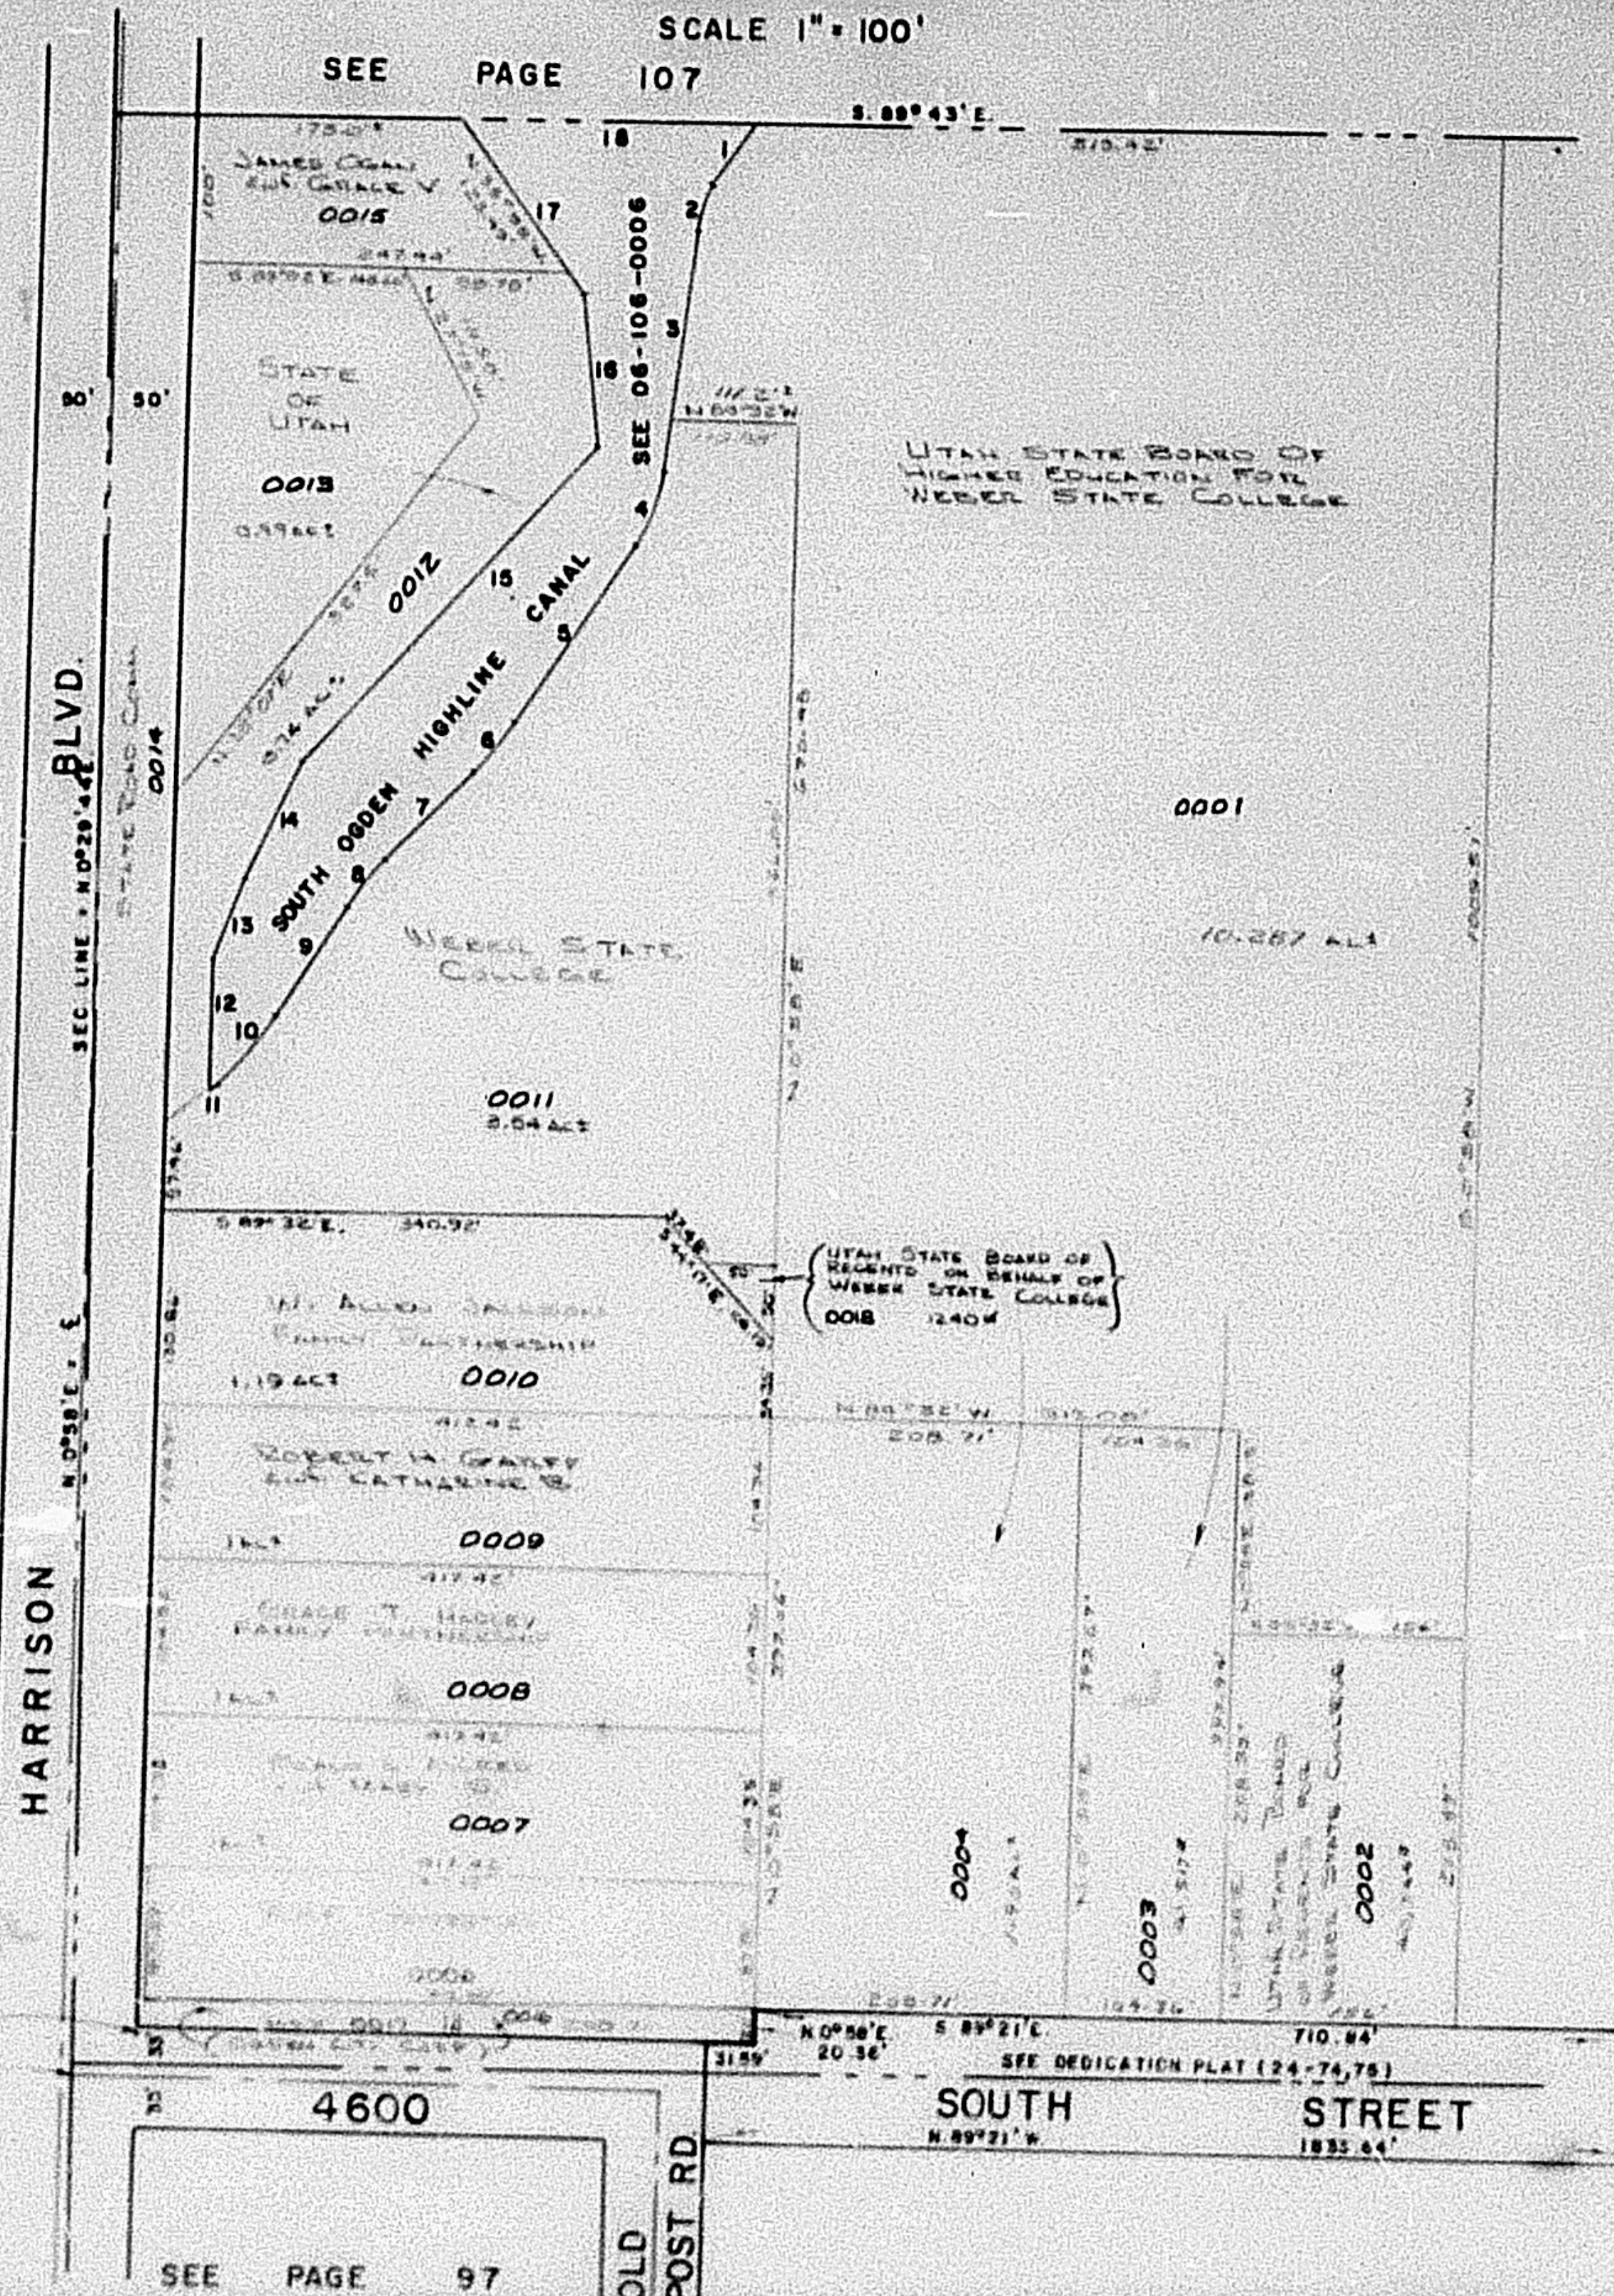

SEE PAGE 97

SEE PAGE 97