


PART OF THE NW 1/4 SEC. 14, T.5N., R.1W., S.L.B. & M.
KNOLLWOOD ESTATES-PLAT 1
LOTS 1-12

TAXING UNIT: 25

IN OGDEN CITY SCALE 1"=50'

SEE PAGE 120

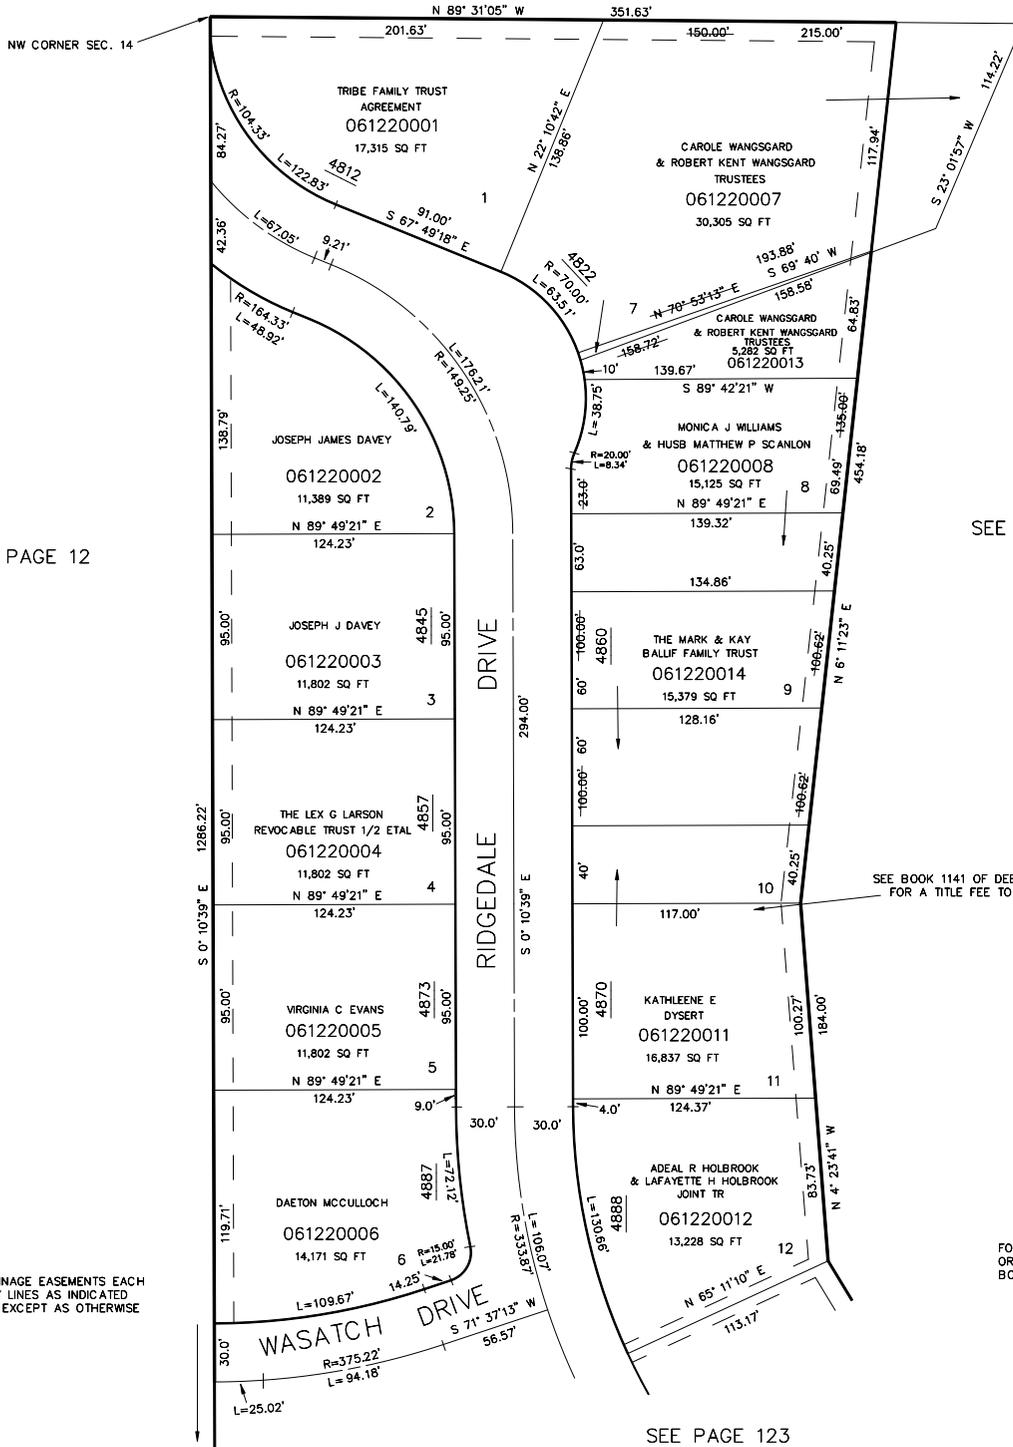

SEE BOOK 7, PAGE 12

SEE PAGE 121-2

SEE BOOK 1141 OF DEEDS, PAGE 651 FOR A TITLE FEE TO EASEMENT

FOR COMPLETE ENG DATA SEE ORIGINAL DEDICATION PLAT IN BOOK 15, PAGE 10 OF RECORDS.

10' UTILITY & DRAINAGE EASEMENTS EACH SIDE OF PROPERTY LINES AS INDICATED BY DASHED LINES EXCEPT AS OTHERWISE SHOWN.

SEE PAGE 123

KST 9-90