

PART OF THE NW 1/4 SEC. 14, T.5N., R.1W., S.L.B. & M.

122


KNOLLWOOD ESTATES-PLAT 1

LOTS 1-12

TAXING UNIT: 25

IN OGDEN CITY SCALE 1"=50'

SEE PAGE 120

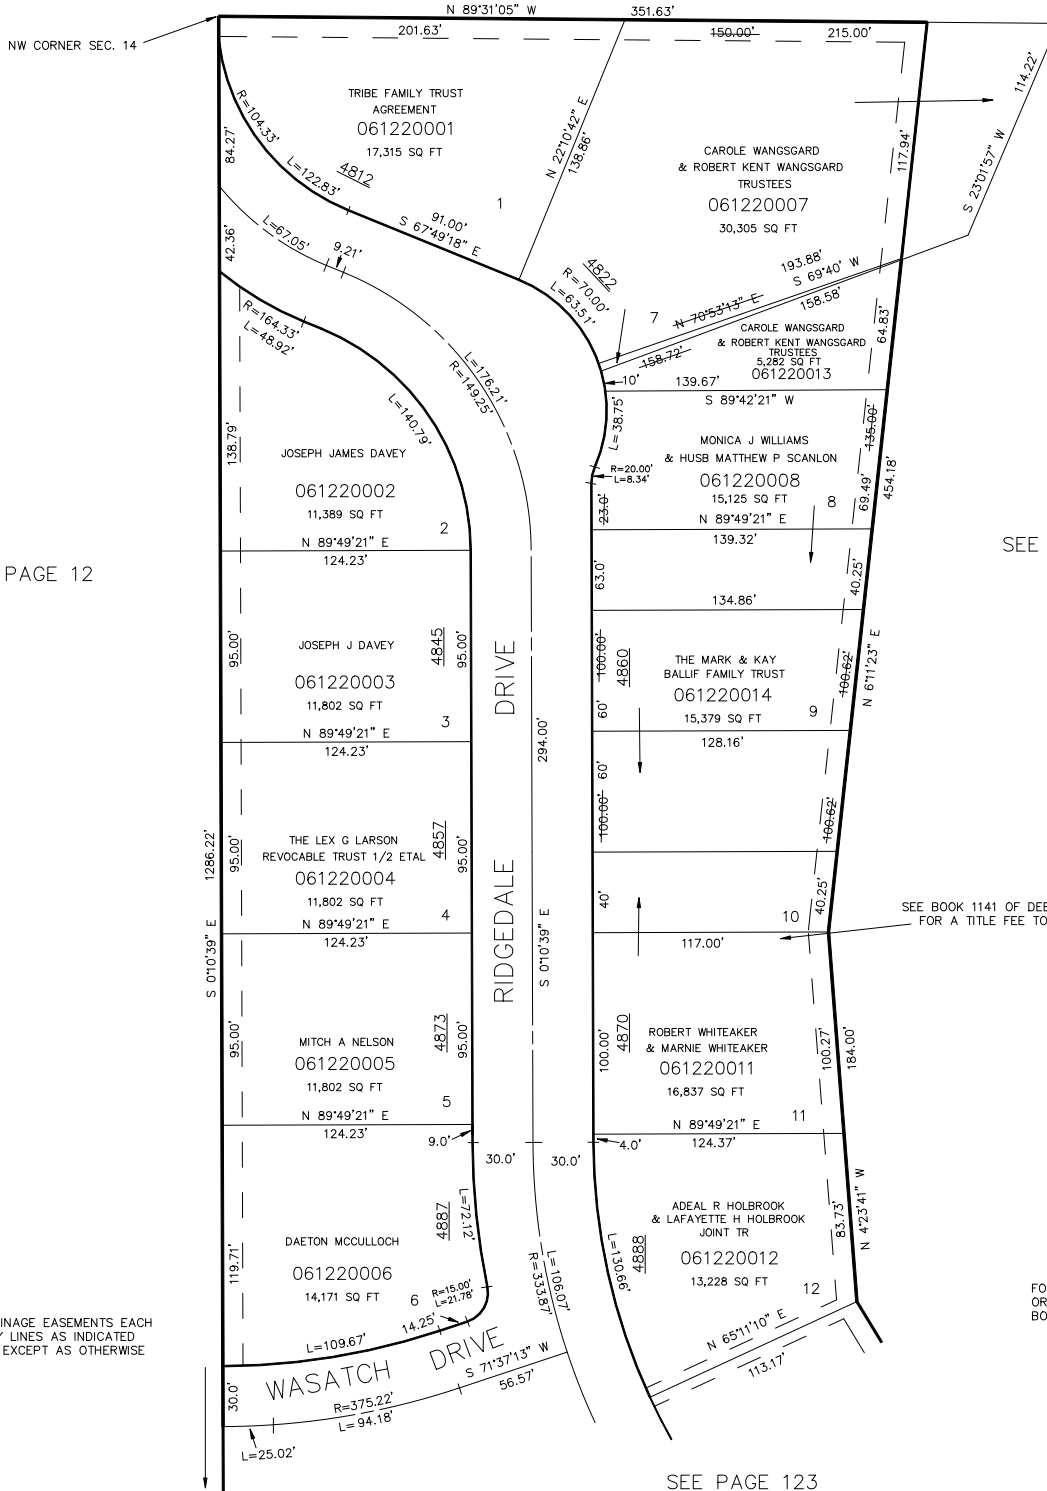

SEE BOOK 7, PAGE 12

SEE PAGE 121-2

SEE BOOK 1141 OF DEEDS, PAGE 651
FOR A TITLE FEE TO EASEMENT

FOR COMPLETE ENG DATA SEE
ORIGINAL DEDICATION PLAT IN
BOOK 15, PAGE 10 OF RECORDS.

10' UTILITY & DRAINAGE EASEMENTS EACH
SIDE OF PROPERTY LINES AS INDICATED
BY DASHED LINES EXCEPT AS OTHERWISE
SHOWN.

SEE PAGE 123

KST 9-90