

PART N.W. 1/4 SEC. 14, T.5N., R.1W., S.L.B.&M.
KNOLLWOOD ESTATES-PLAT I

LOTS 13-19
IN OGDEN CITY
SCALE 1"=50'


TAXING UNIT : 25

PREFIX: 06-123

CENTRAL WEBER SEWER IMPROVEMENT DISTRICT
(ANNEXED TO)

SEE BOOK 7, PAGE 12

SEE PAGE 121-2

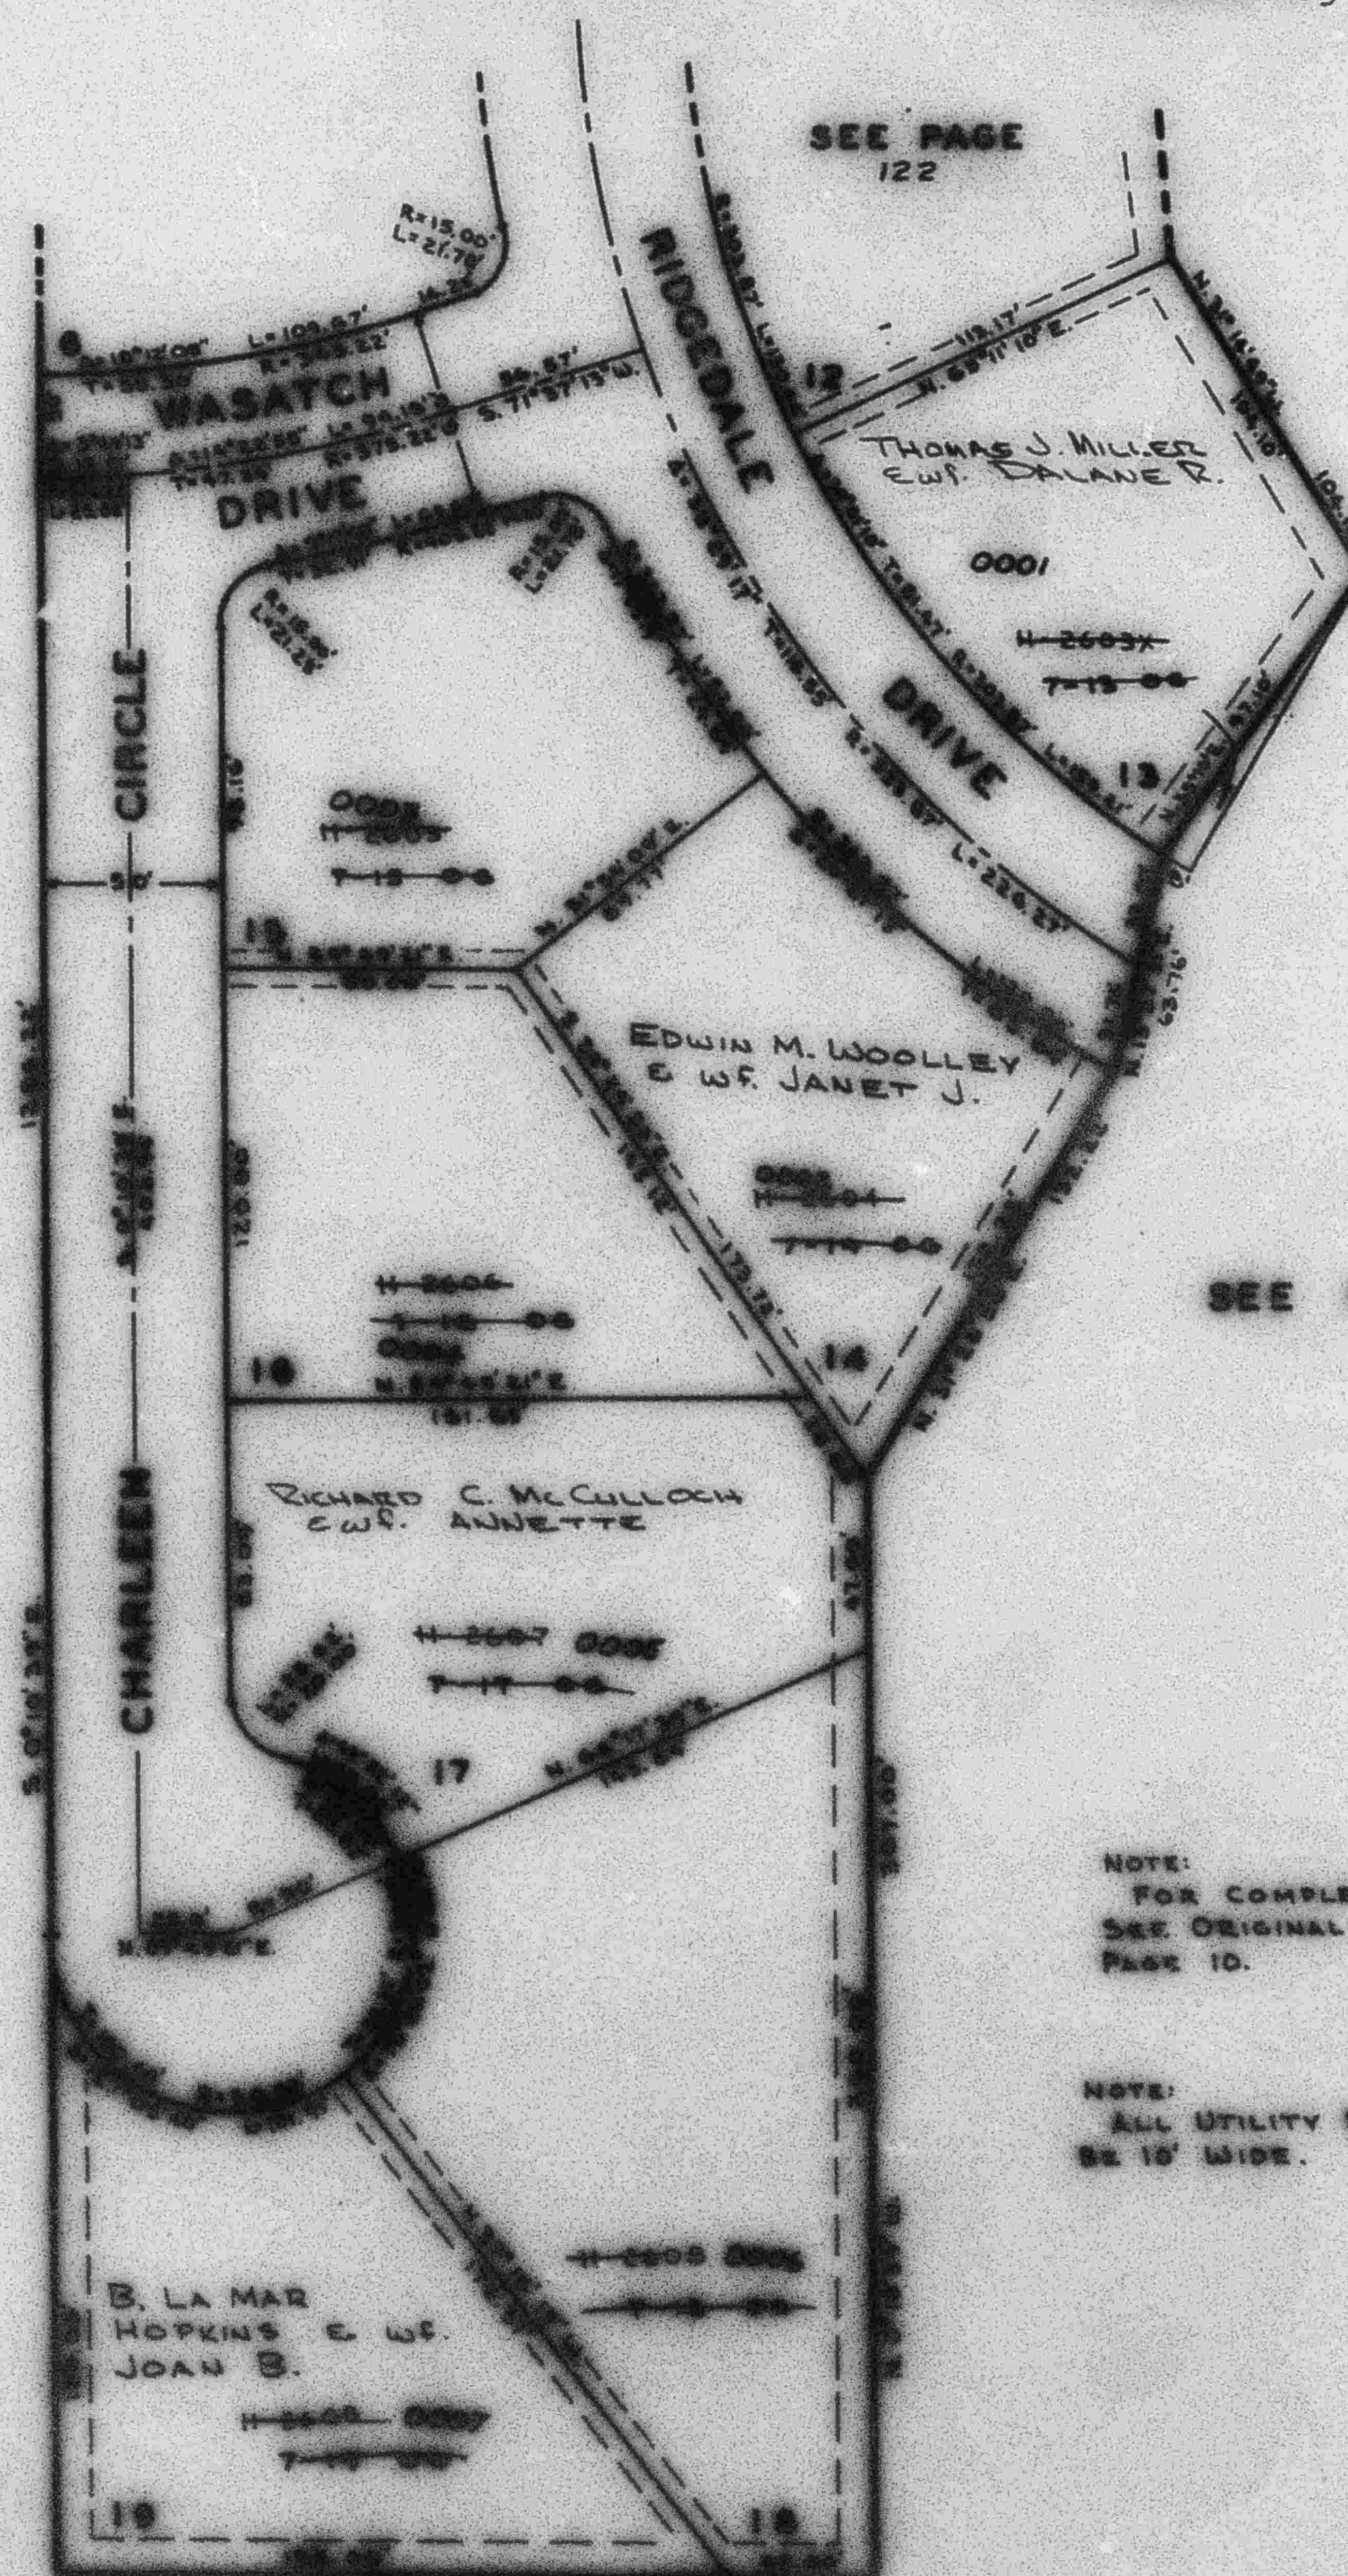

EXCEPT WHERE OTHERWISE SHOWN,
 ALL LOTS ARE OWNED BY:
 VERN H. PETERSEN
 & Wf. GEORGIA
 REED L. PETERSEN
 & Wf. ETHEL L.

NOTE:
 FOR COMPLETE ENGINEERING DATA
 SEE ORIGINAL IN BOOK 15 OF PLATS,
 PAGE 10.

NOTE:
 ALL UTILITY EASEMENTS ARE TO
 BE 15' WIDE.

SEE PAGE 121

JUL 10-25