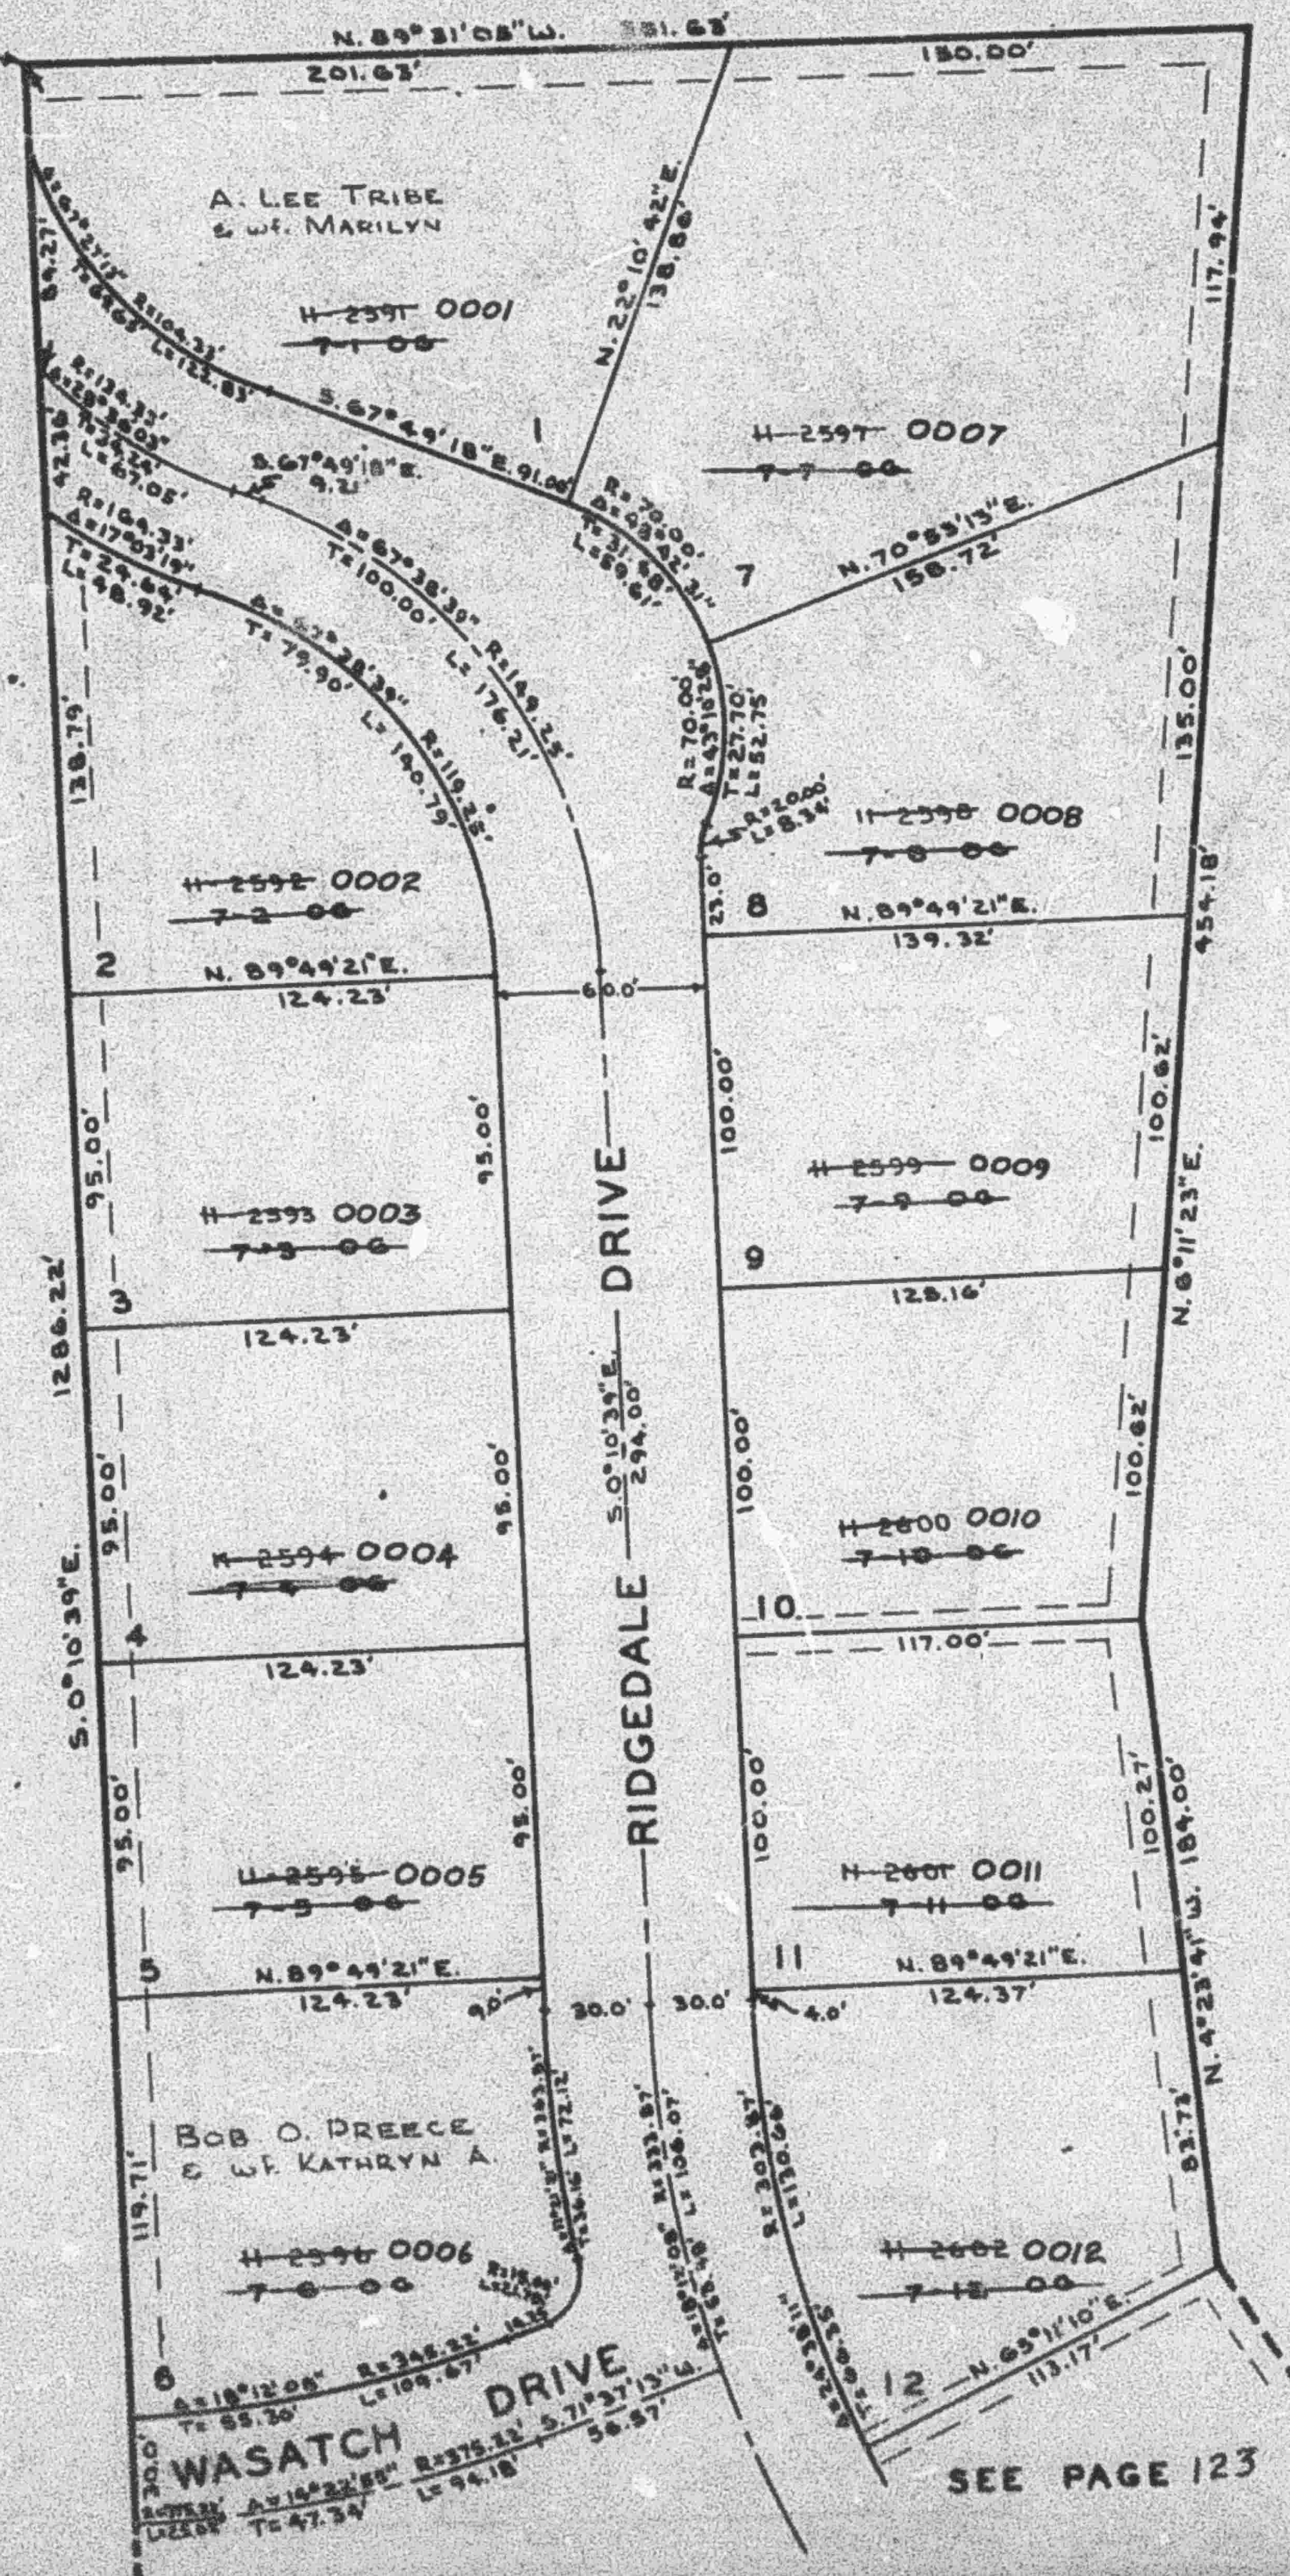


PART N.W. 1/4 SEC. 14, T.5N., R.1W., S.L.B.&M.
KNOLLWOOD ESTATES-PLAT I
LOTS 1-12
 IN OGDEN CITY
 SCALE 1"=50'

TAXING UNIT: 25

CENTRAL WEBER SEWER IMPROVEMENT DISTRICT
(ANNEXED TO)

PREFIX 06-122

N.W. CORNER SEC. 14,
T.5N., R.1W., S.L.B.&M.
POINT OF BEGINNING.

EXCEPT WHERE OTHERWISE
 SHOWN, ALL LOTS ARE OWNED BY:
 VERN H. PETERSEN
 C.W.F. GEORGIA
 REED L. PETERSEN
 & W.F. ETHEL L.

NOTE:
 FOR COMPLETE ENGINEERING
 DATA, SEE BOOK 15 OF PLATS,
 PAGE 10.

NOTE:
 ALL UTILITY EASEMENTS
 ARE TO BE 10' WIDE.

SEE PAGE 123