

PART N.W. 1/4 SEC. 14, T.5N., R.1W., S.L.B.&M.
KNOLLWOOD ESTATES-PLAT I
LOTS 1-12
IN OGDEN CITY
SCALE 1"=30'


122

TAXING UNIT - 25

PREFIX: 06-122
 CENTRAL WEBER SEWER IMPROVEMENT DISTRICT
 (ANNEXED TO)

SEE PAGE 120

N.W. CORNER SEC. 14,
 T.5N., R.1W., S.L.B.&M.
 POINT OF BEGINNING.

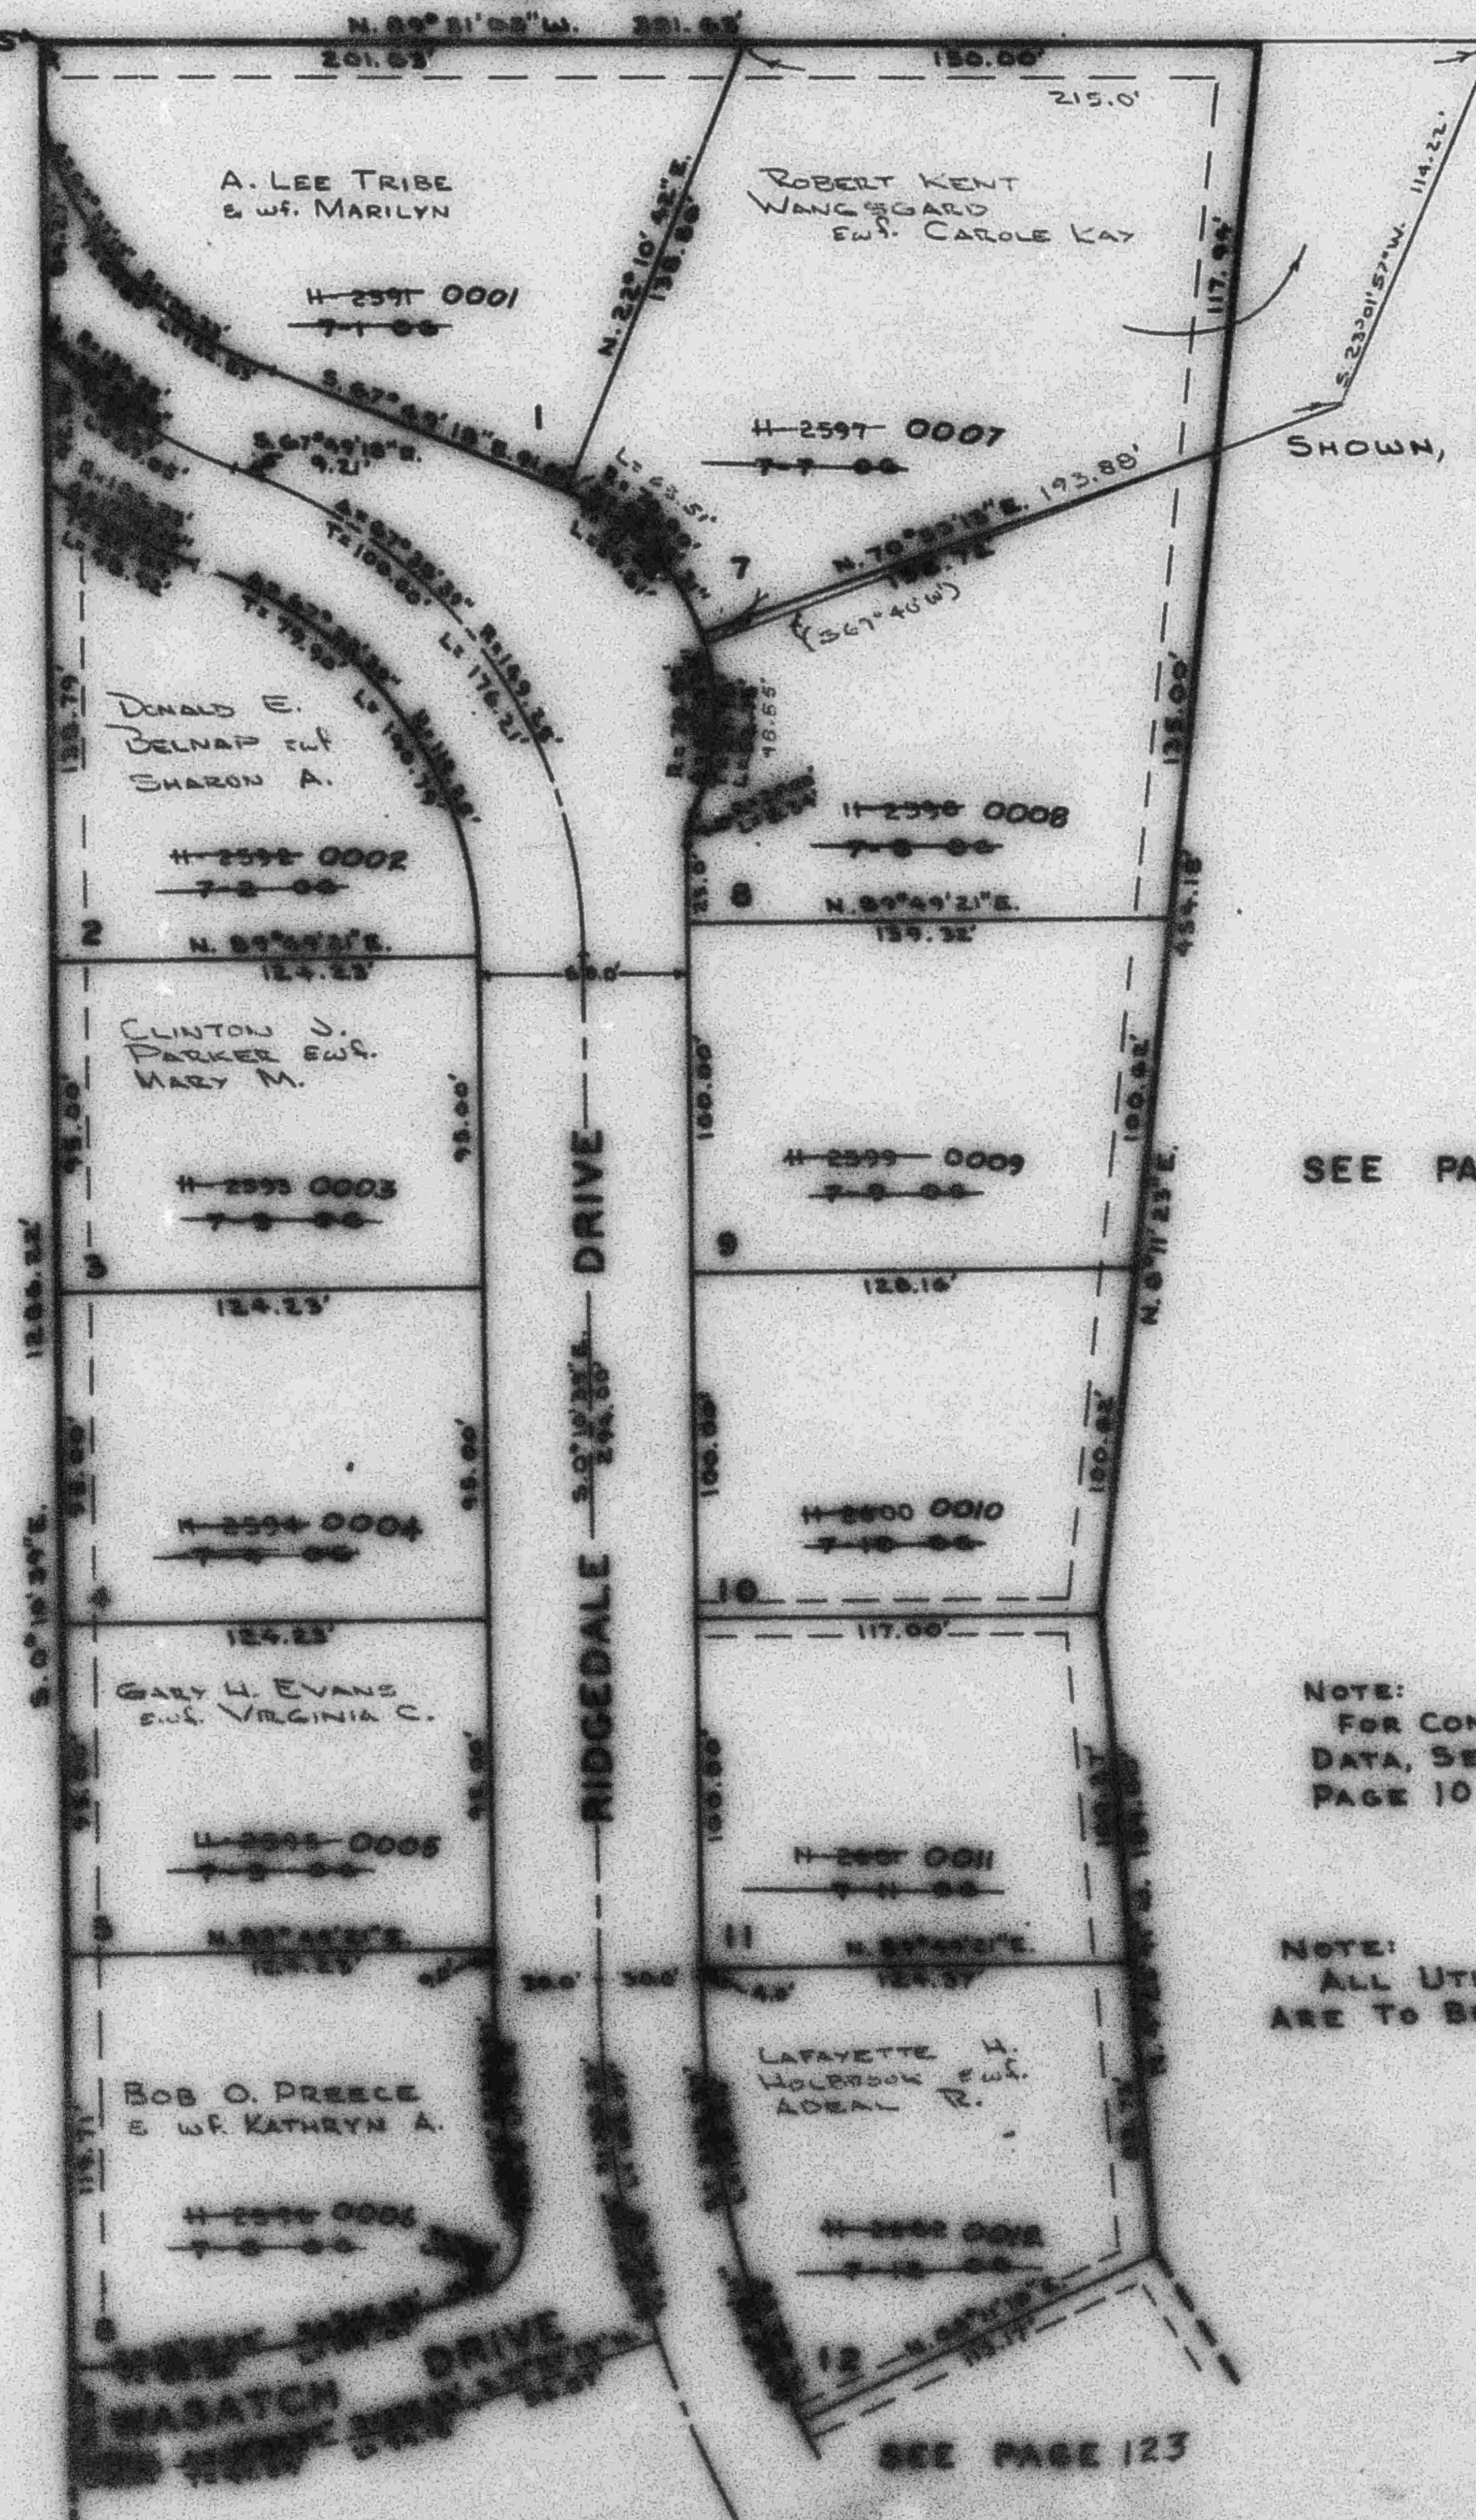

EXCEPT
 WHERE OTHERWISE
 SHOWN, ALL LOTS ARE OWNED BY:
 VERN H. PETERSEN
 & WIFE GEORGIA
 REED L. PETERSEN
 & WIFE ETHEL L.

SEE BOOK 7, PAGE 12

SEE PAGE 121-2

NOTE:
 FOR COMPLETE ENGINEERING
 DATA, SEE BOOK 15 OF PLATS,
 PAGE 10.

NOTE:
 ALL UTILITY EASEMENTS
 ARE TO BE 10' WIDE.

SEE PAGE 123